



MOONLIGHT CANYON GUEST HOUSE 647

MARANA, AZ 85658

PROJECT NO. 20-04GH-B


DATE: DECEMBER 2, 2020

**CONTEMPORARY
MODERN TERRITORIAL
MODERN RANCH**




Drawing Index

| <u>Sht. No.</u> | <u>Description</u> |
|-----------------|--|
| 1.1 | FLOOR PLAN, ROOF PLAN, REFLECTED CEILING PLAN & ELEVATIONS - CONTEMPORARY OPTION |
| 1.2 | FLOOR PLAN, ROOF PLAN, REFLECTED CEILING PLAN & ELEVATIONS - MODERN TERRITORIAL OPTION |
| 1.3 | FLOOR PLAN, ROOF PLAN, REFLECTED CEILING PLAN & ELEVATIONS - MODERN RANCH OPTION |

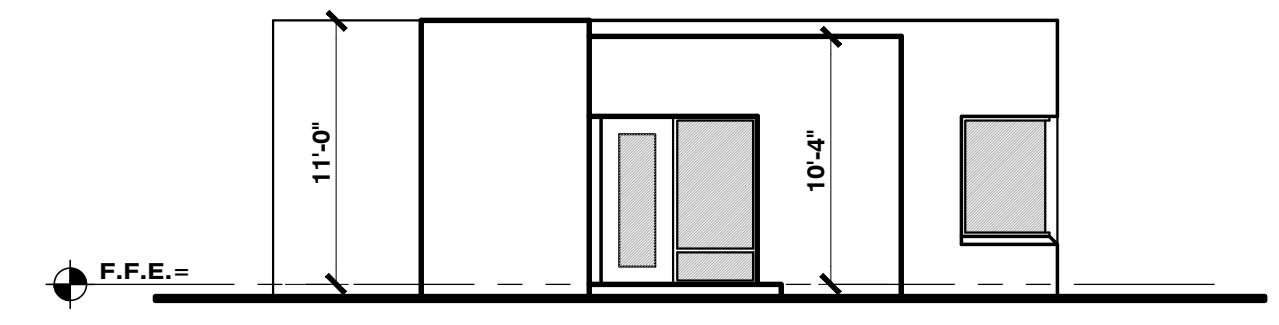


**GUEST HOUSE 647
 FRONT ELEVATION**

CONTEMPORARY OPTION SCALE: 1/8" = 1'-0"

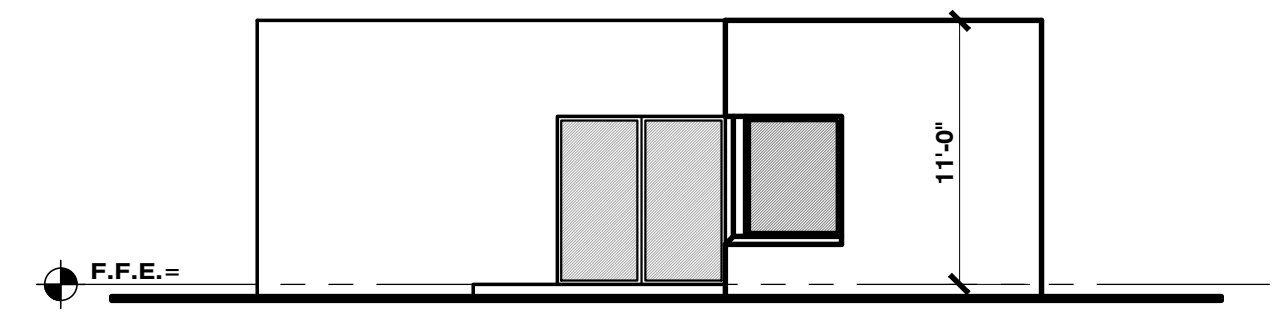


**GUEST HOUSE 647
 REAR ELEVATION**

CONTEMPORARY OPTION SCALE: 1/8" = 1'-0"

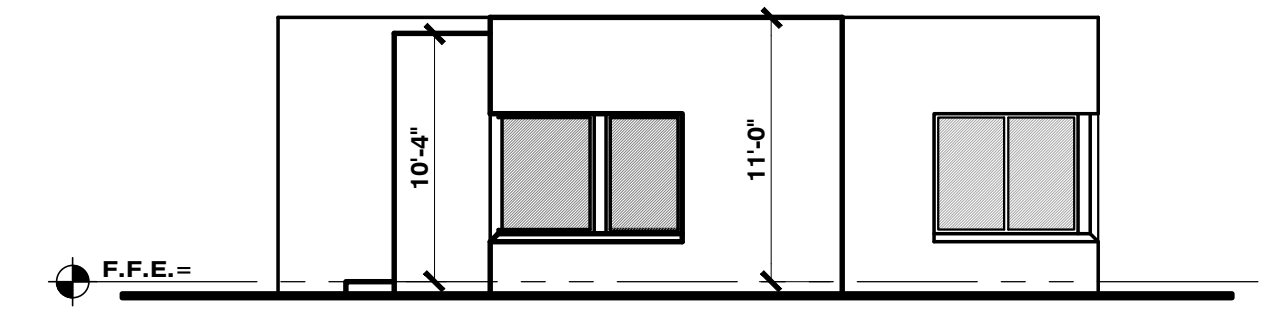


**GUEST HOUSE 647
 RIGHT ELEVATION**

CONTEMPORARY OPTION SCALE: 1/8" = 1'-0"

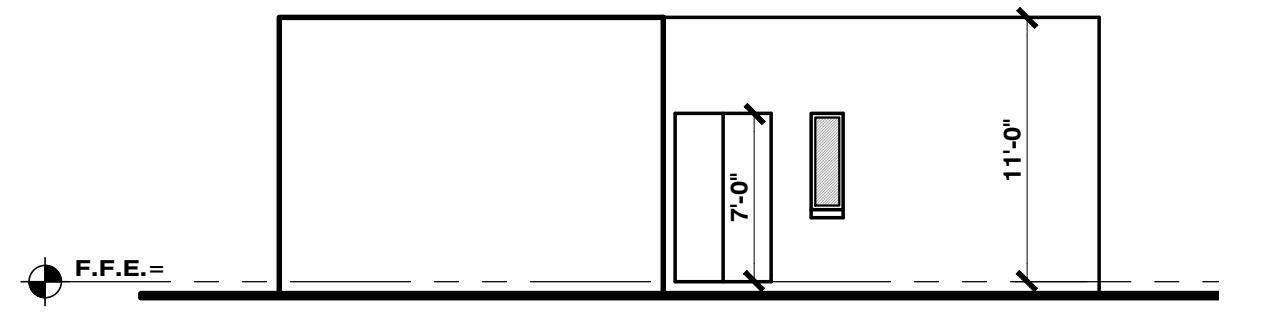


**GUEST HOUSE 647
 LEFT ELEVATION**

CONTEMPORARY OPTION SCALE: 1/8" = 1'-0"

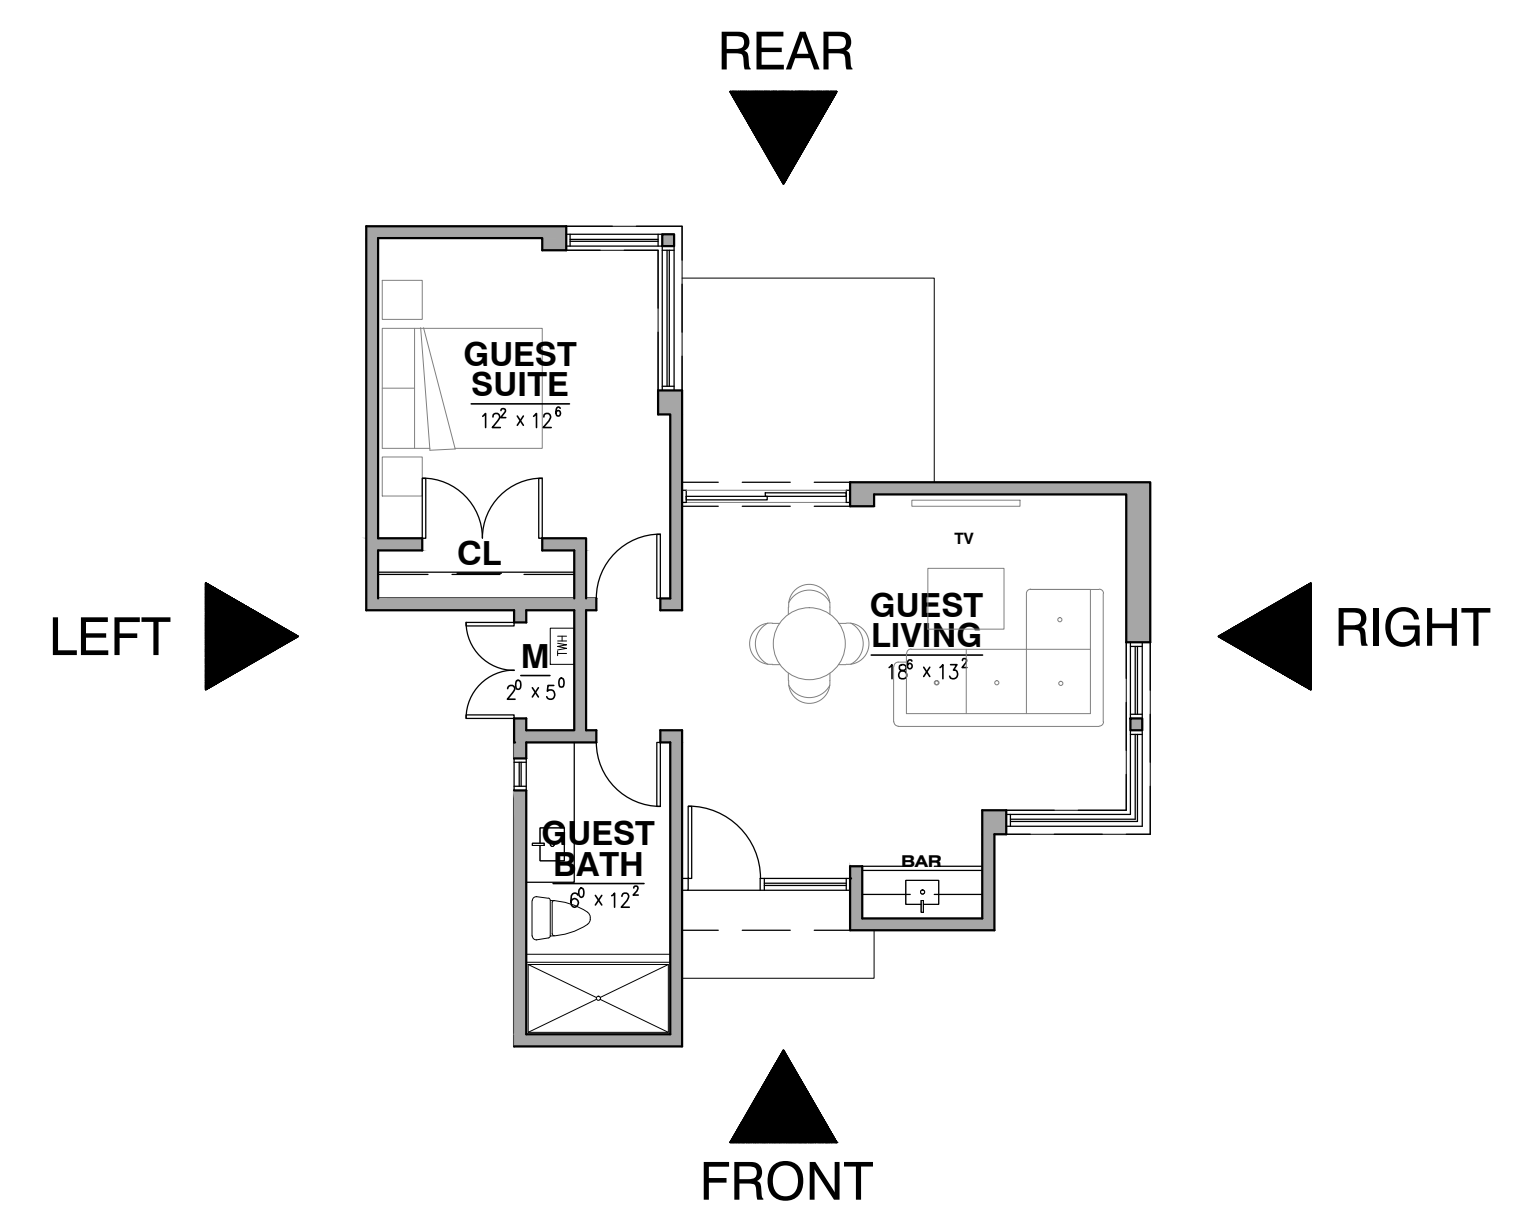


**GUEST HOUSE 647
 CONCEPT FLOOR PLAN**

CONTEMPORARY OPTION 647 S.F. SCALE: 1/8" = 1'-0"

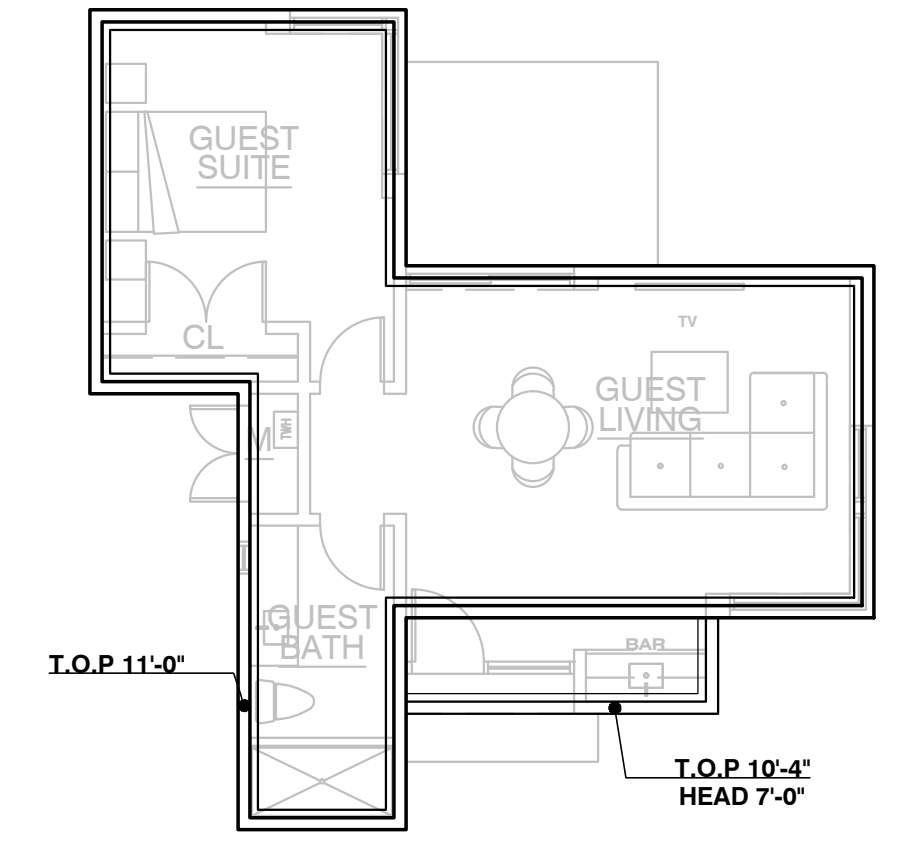

**GUEST HOUSE 647
 CONCEPT ROOF PLAN**

CONTEMPORARY OPTION SCALE: 1/8" = 1'-0"

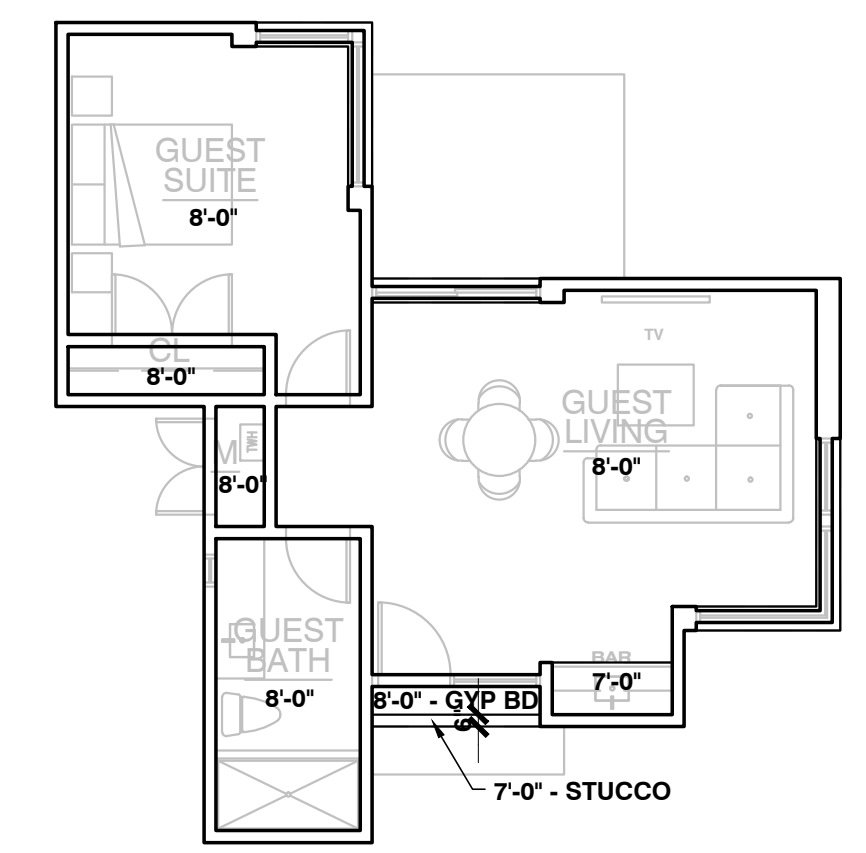


**GUEST HOUSE 647 CONCEPT
 REFLECTED CEILING PLAN**

CONTEMPORARY OPTION SCALE: 1/8" = 1'-0"

CONTEMPORARY
 OPTION


Robinette
 robinette architects, inc.
 1670 east river road, suite 112, Tucson, Arizona 85718
 (520) 323-3979 www.robinettearchitect.com
© 2010 Robinette Architects, Inc. All rights reserved. Job No. 20-04GH-B

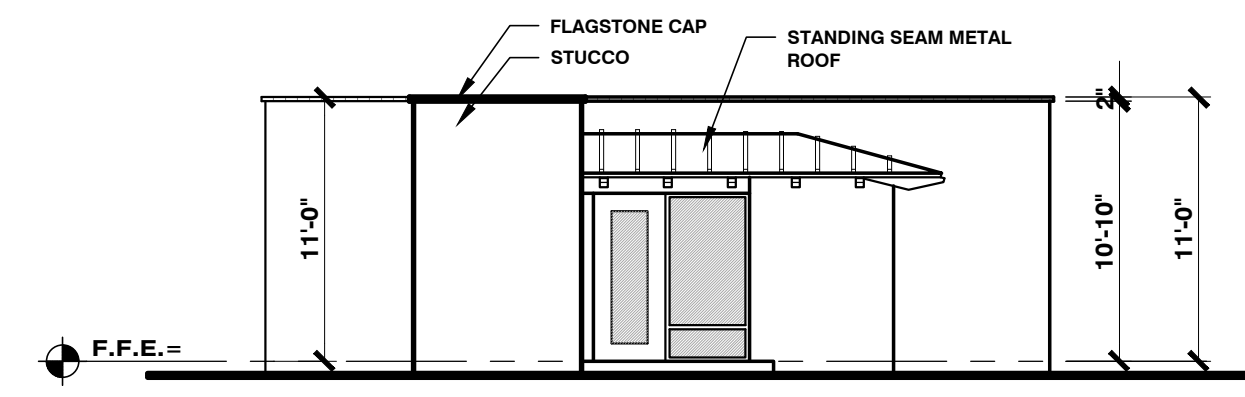

GUEST HOUSE 647 FRONT ELEVATION

MODERN TERRITORIAL OPTION


SCALE: 1/8" = 1'-0"

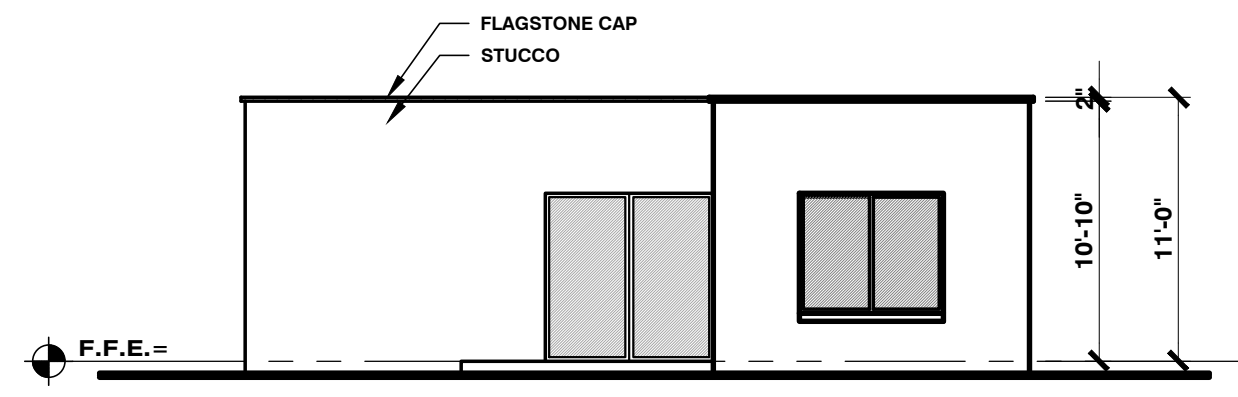

GUEST HOUSE 647 REAR ELEVATION

MODERN TERRITORIAL OPTION


SCALE: 1/8" = 1'-0"

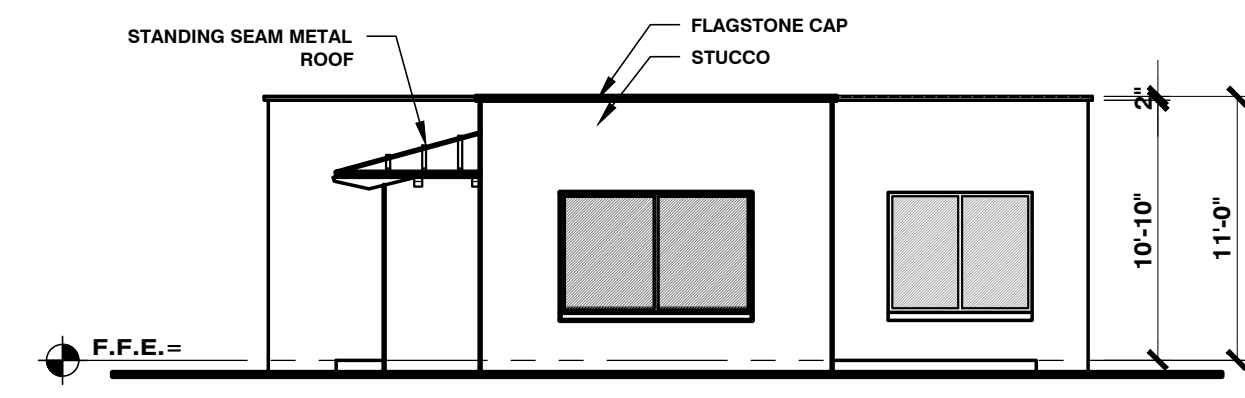

GUEST HOUSE 647 RIGHT ELEVATION

MODERN TERRITORIAL OPTION


SCALE: 1/8" = 1'-0"

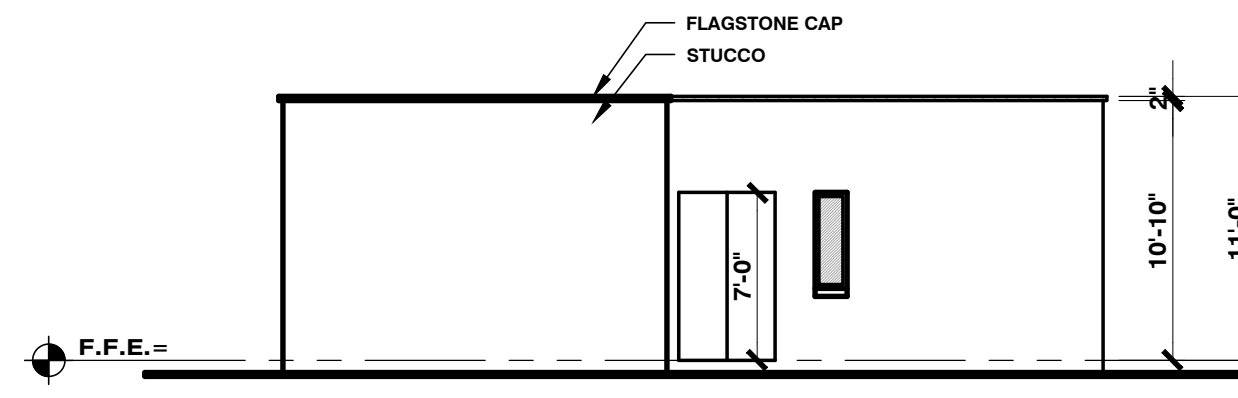

GUEST HOUSE 647 LEFT ELEVATION

MODERN TERRITORIAL OPTION

SCALE: 1/8" = 1'-0"

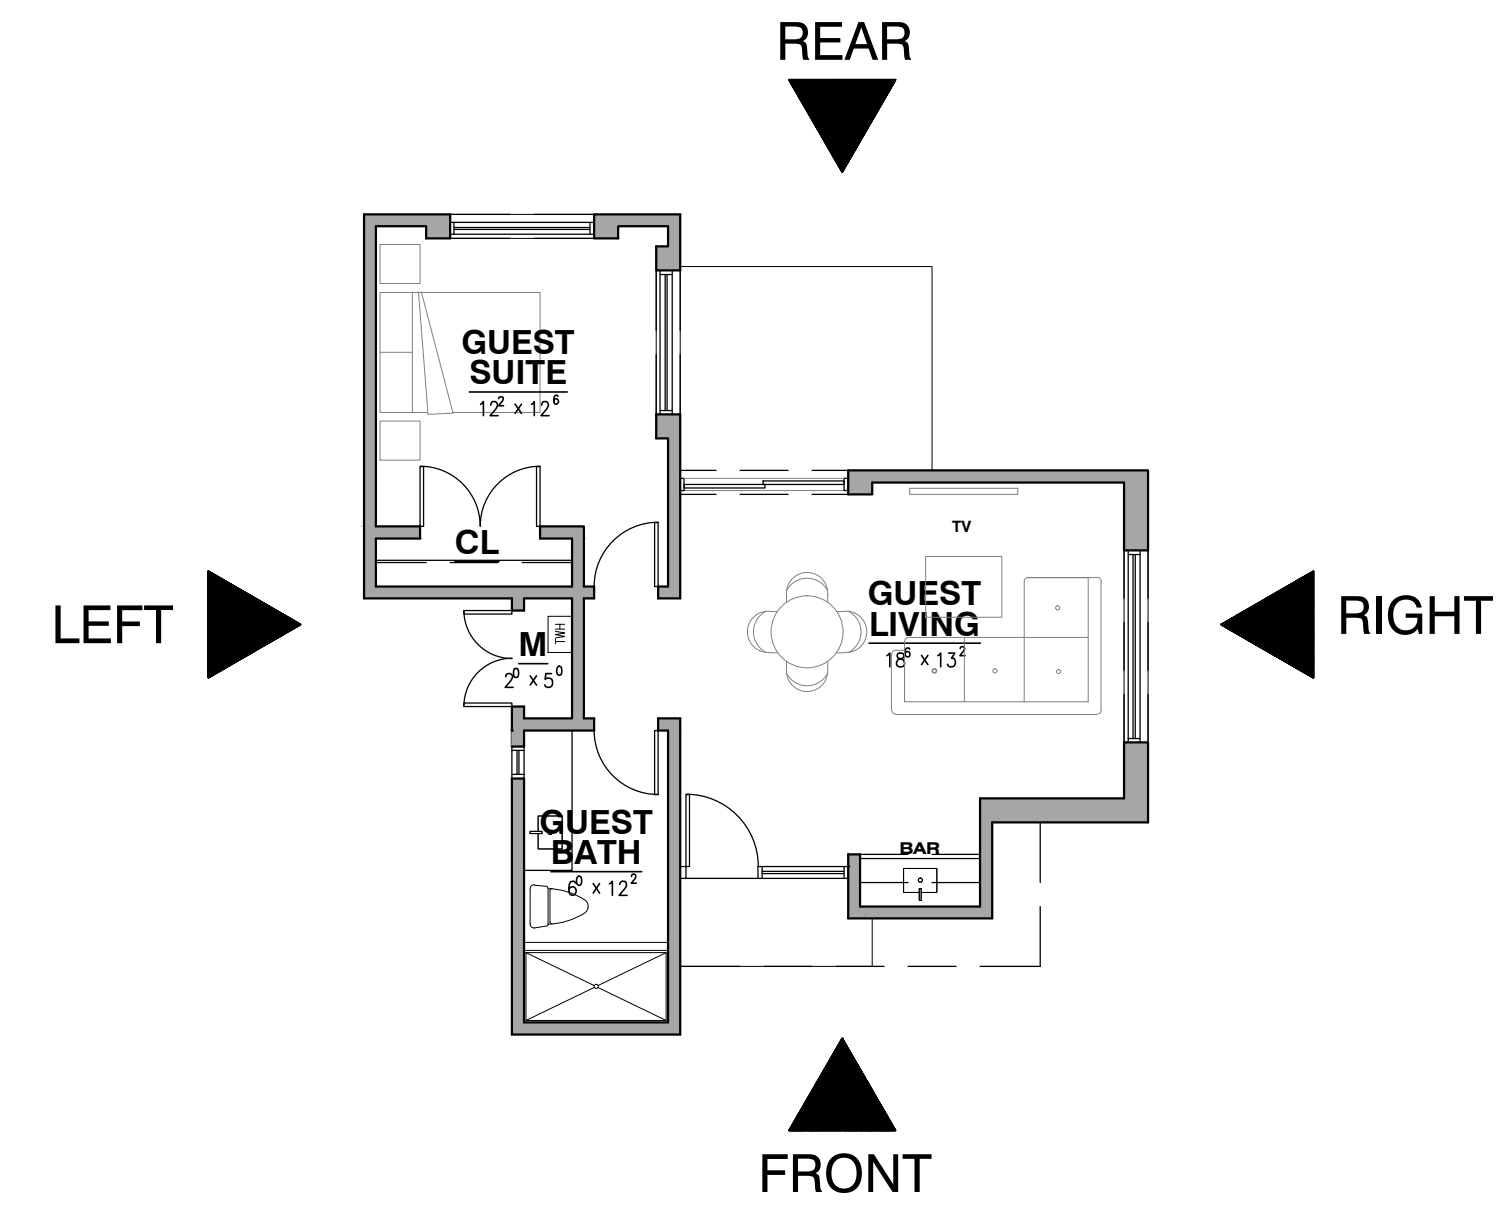


GUEST HOUSE 647 CONCEPT FLOOR PLAN

MODERN TERRITORIAL OPTION

647 S.F.


SCALE: 1/8" = 1'-0"

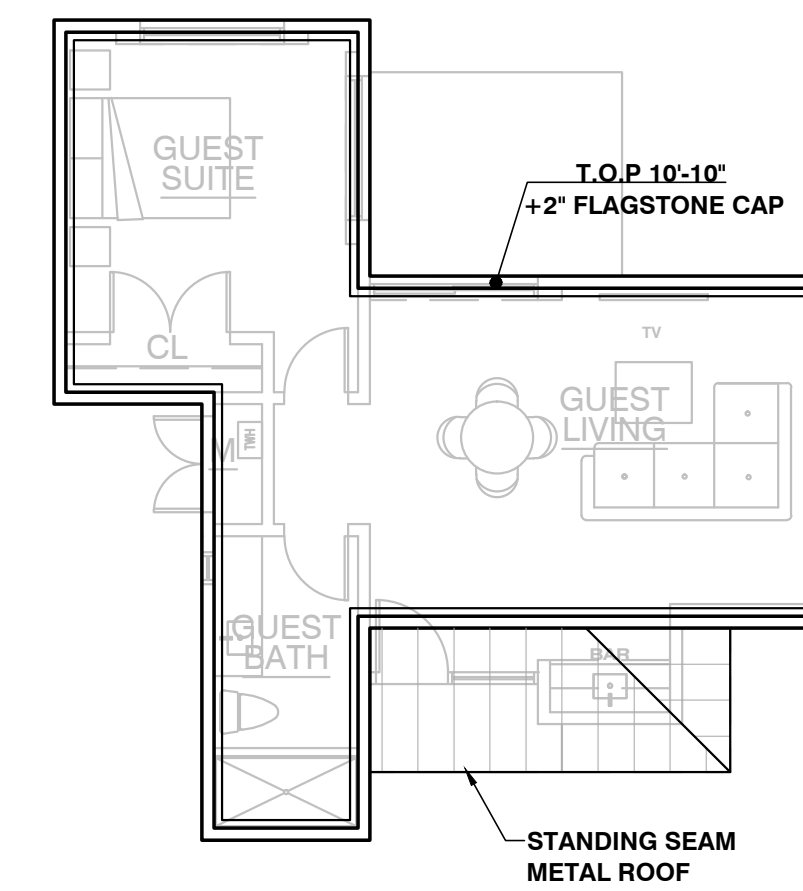

GUEST HOUSE 647 CONCEPT ROOF PLAN

MODERN TERRITORIAL OPTION

SCALE: 1/8" = 1'-0"

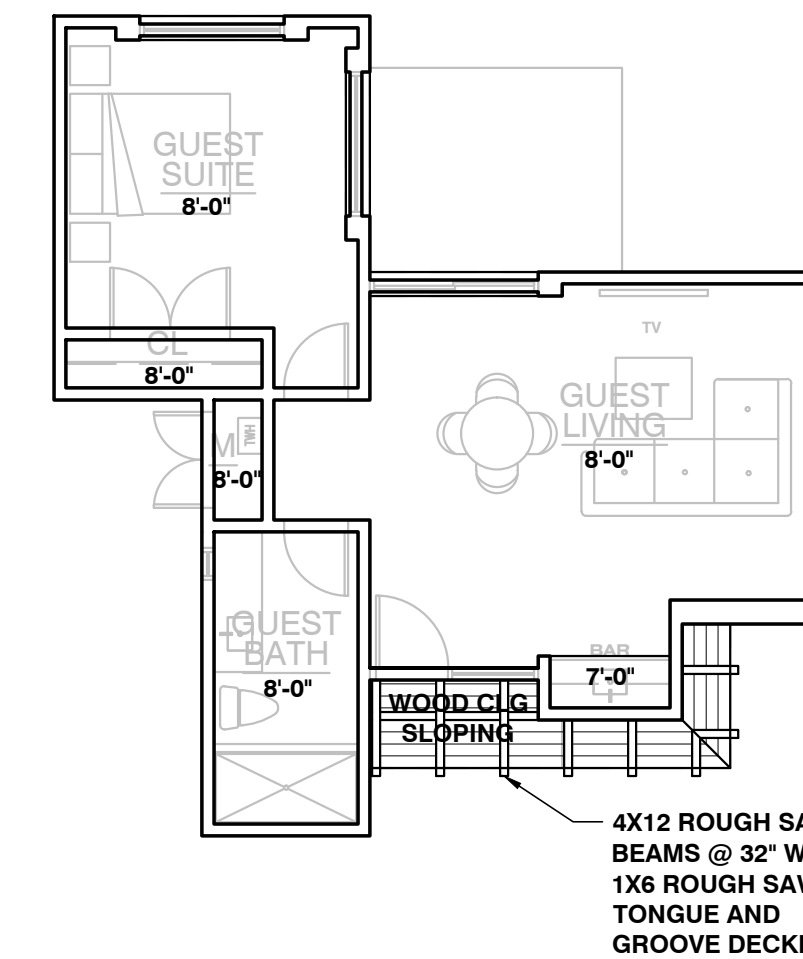

GUEST HOUSE 647 CONCEPT REFLECTED CEILING PLAN

MODERN TERRITORIAL OPTION

SCALE: 1/8" = 1'-0"

MIRAMONTE HOMES
MOONLIGHT CANYON
GUEST HOUSE 647


MARANA, AZ 85658
Job No. 20-04GH-B

MODERN TERRITORIAL
OPTION


Robynette
robinette architects, inc.
1670 east river road, suite 112, Tucson, Arizona 85718
(520) 323-3979 www.robinettearchitect.com

GUEST HOUSE 625
MODERN TERRITORIAL OPTION


1.2

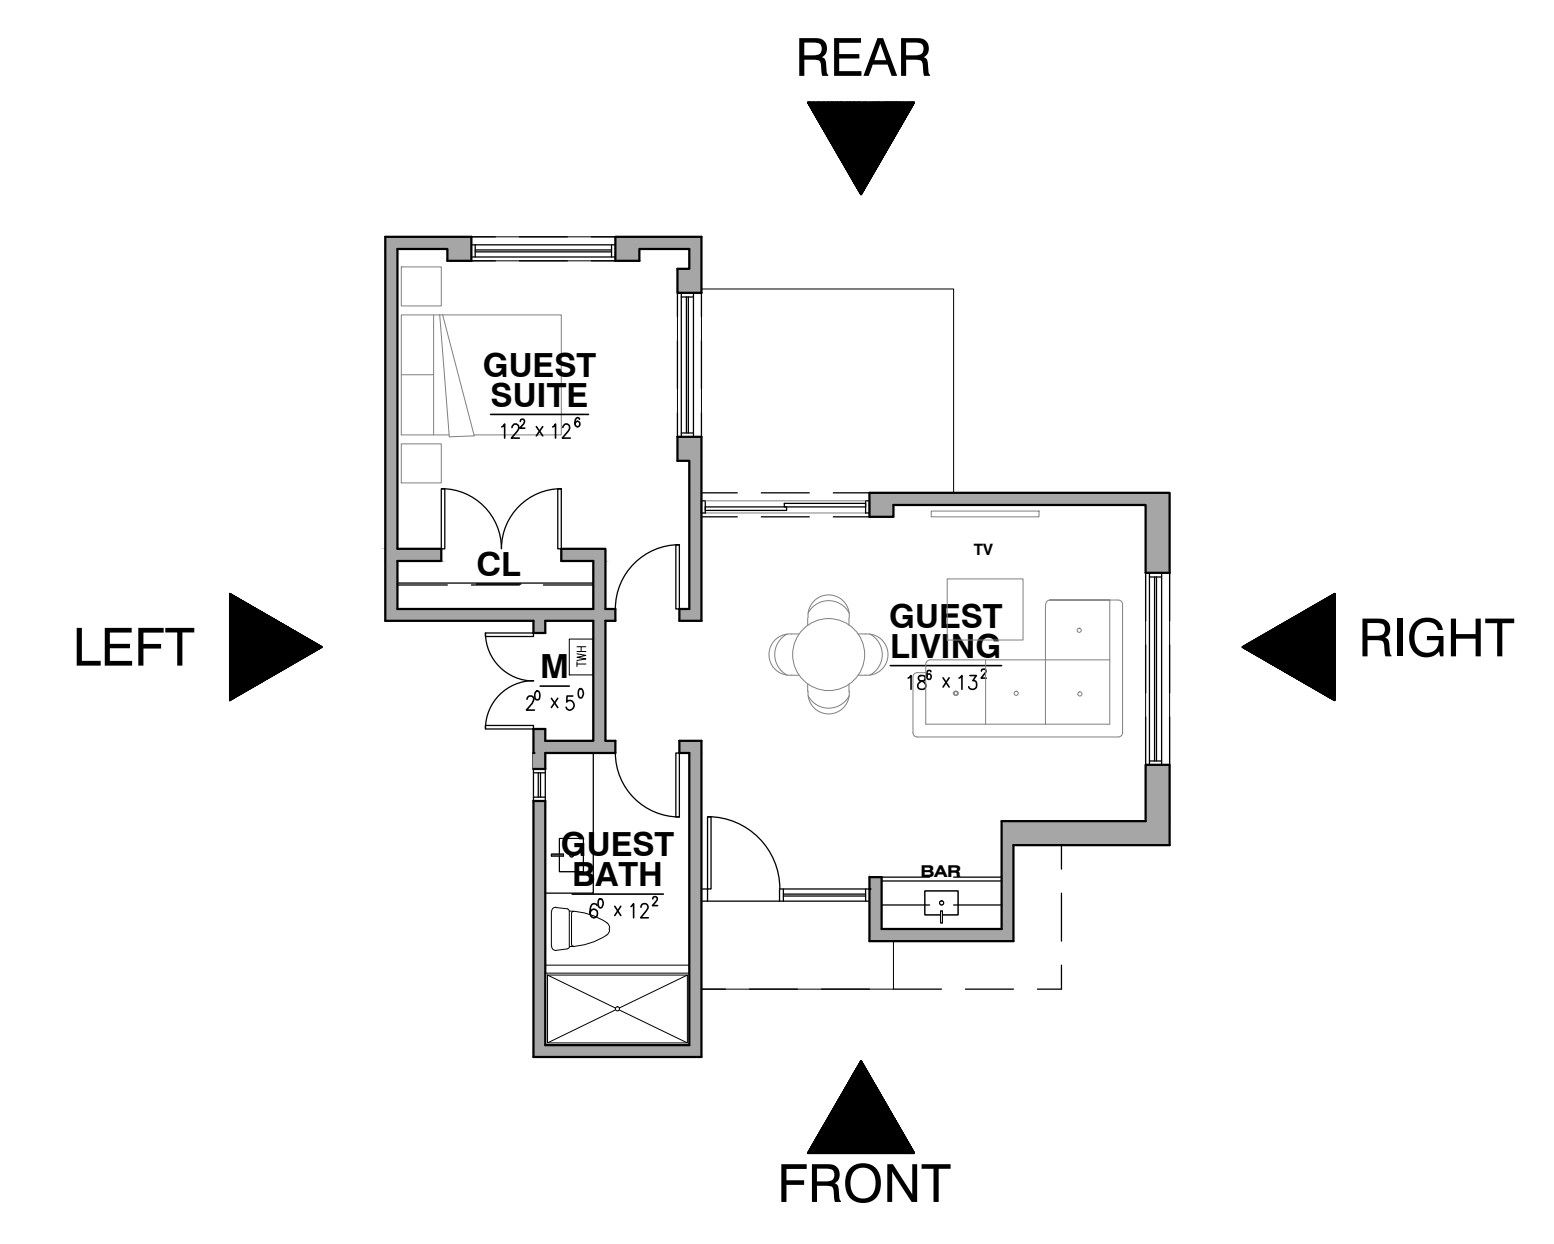


**GUEST HOUSE 647
 CONCEPT FLOOR PLAN**
 MODERN RANCH OPTION 625 S.F. SCALE: 1/8" = 1'-0"

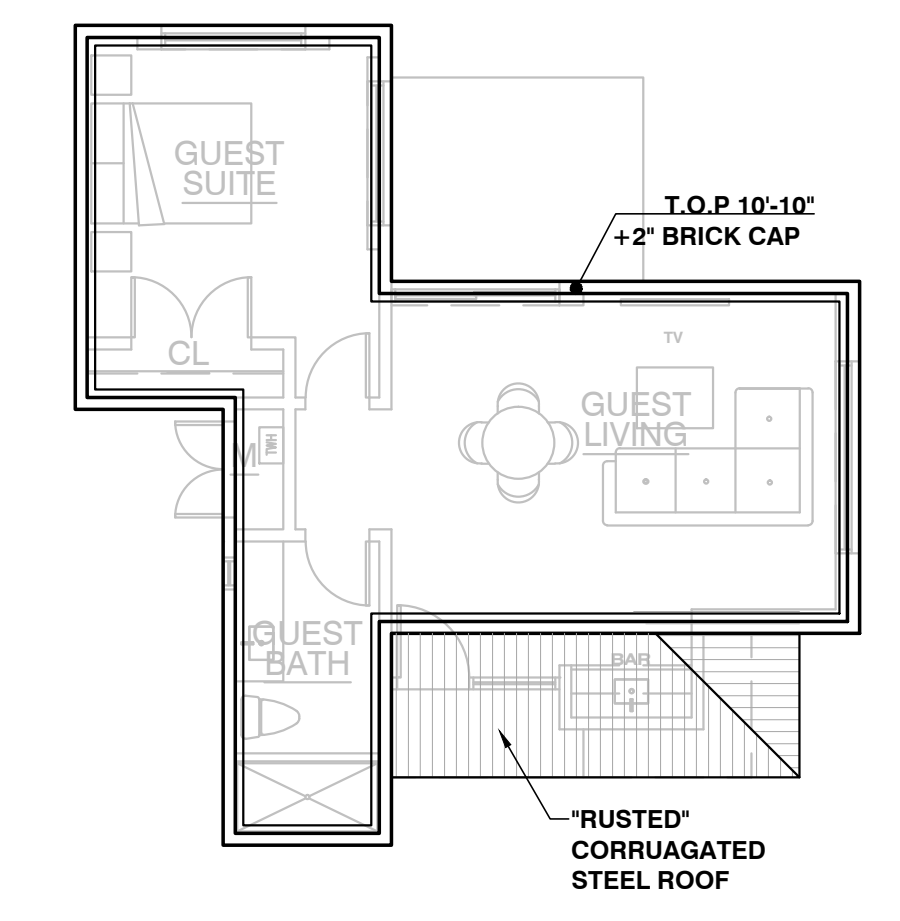


**GUEST HOUSE 647
 CONCEPT ROOF PLAN**
 MODERN RANCH OPTION SCALE: 1/8" = 1'-0"

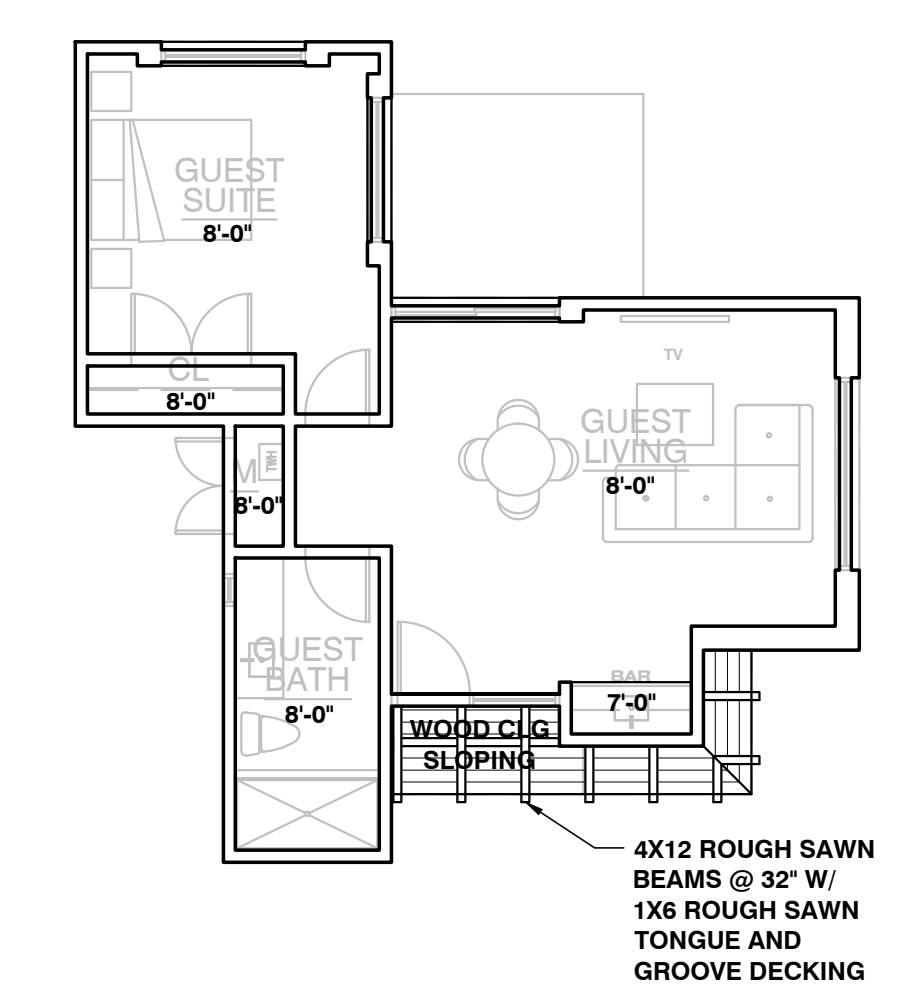


**GUEST HOUSE 647 CONCEPT
 REFLECTED CEILING PLAN**
 MODERN RANCH OPTION SCALE: 1/8" = 1'-0"

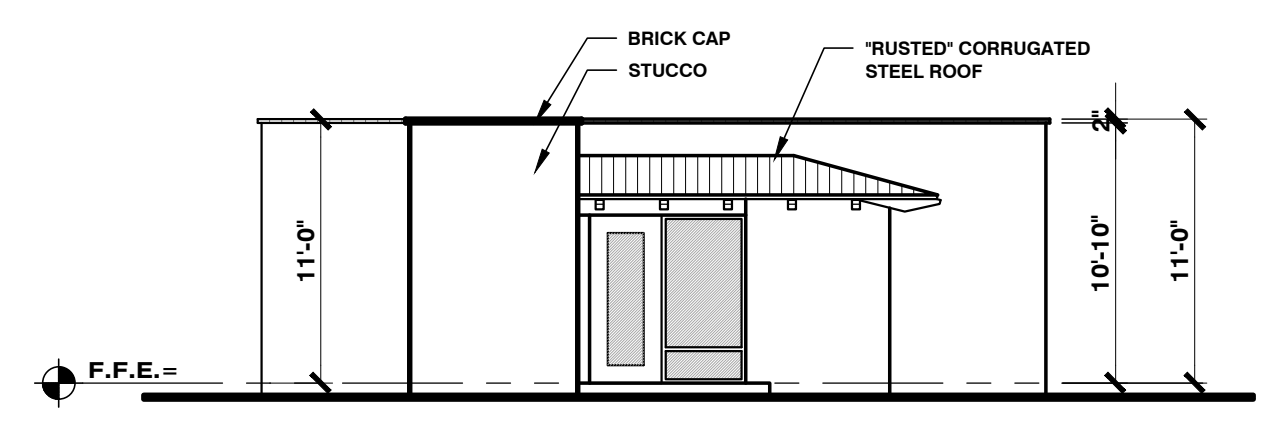


**GUEST HOUSE 647
 FRONT ELEVATION**
 MODERN RANCH OPTION SCALE: 1/8" = 1'-0"

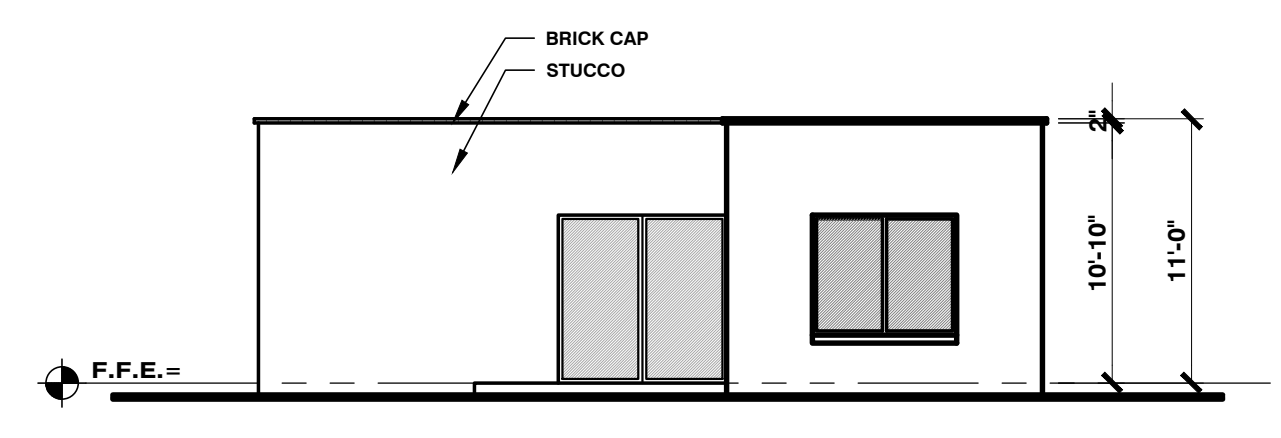

**GUEST HOUSE 647
 REAR ELEVATION**
 MODERN RANCH OPTION SCALE: 1/8" = 1'-0"

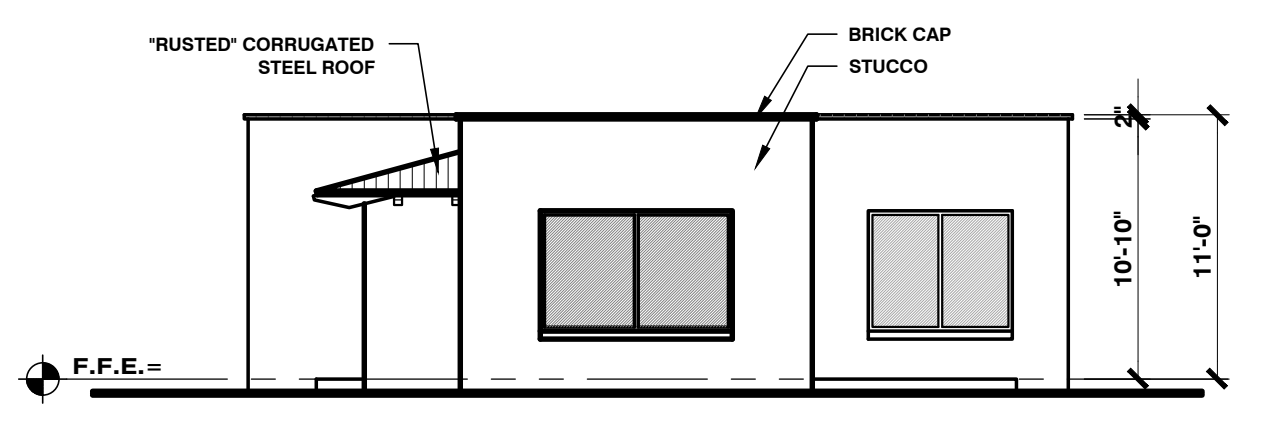

**GUEST HOUSE 647
 RIGHT ELEVATION**
 MODERN RANCH OPTION SCALE: 1/8" = 1'-0"

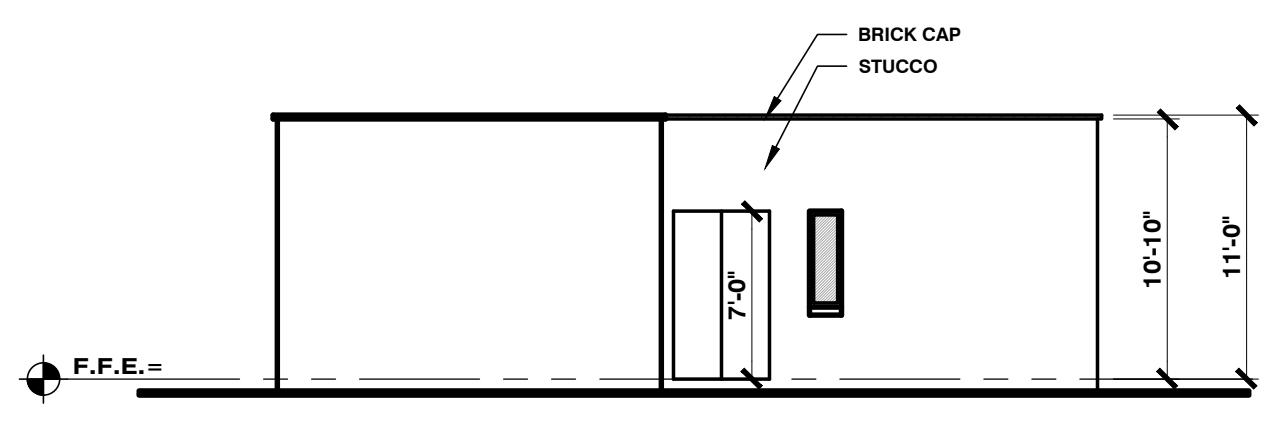

**GUEST HOUSE 647
 LEFT ELEVATION**
 MODERN RANCH OPTION SCALE: 1/8" = 1'-0"