



# MOONLIGHT CANYON MODEL HOME D3845

*MARANA, AZ 85658*

*PROJECT NO. 20-04D*

*DATE: DECEMBER 2, 2020*

**CONTEMPORARY  
MODERN TERRITORIAL  
MODERN RANCH**




## Drawing Index

Sht. No.	Description
1	SITE PLAN - TBD
2A	FLOOR PLAN CONTEMPORARY MODEL
3A	ROOF PLAN CONTEMPORARY MODEL
4A	BUILDING ELEVATIONS CONTEMPORARY MODEL
2B	FLOOR PLAN MODERN TERRITORIAL MODEL
3B	ROOF PLAN MODERN TERRITORIAL MODEL
4B	BUILDING ELEVATIONS TERRITORIAL MODEL
2C	FLOOR PLAN MODERN RANCH MODEL
3C	ROOF PLAN MODERN RANCH MODEL
4C	BUILDING ELEVATIONS MODERN RANCH MODEL

**MIRAMONTE HOMES  
MOONLIGHT CANYON  
MODEL HOME D3845**

MARANA, AZ 85658  
Job No. 20-04D

**CONTEMPORARY  
OPTION**

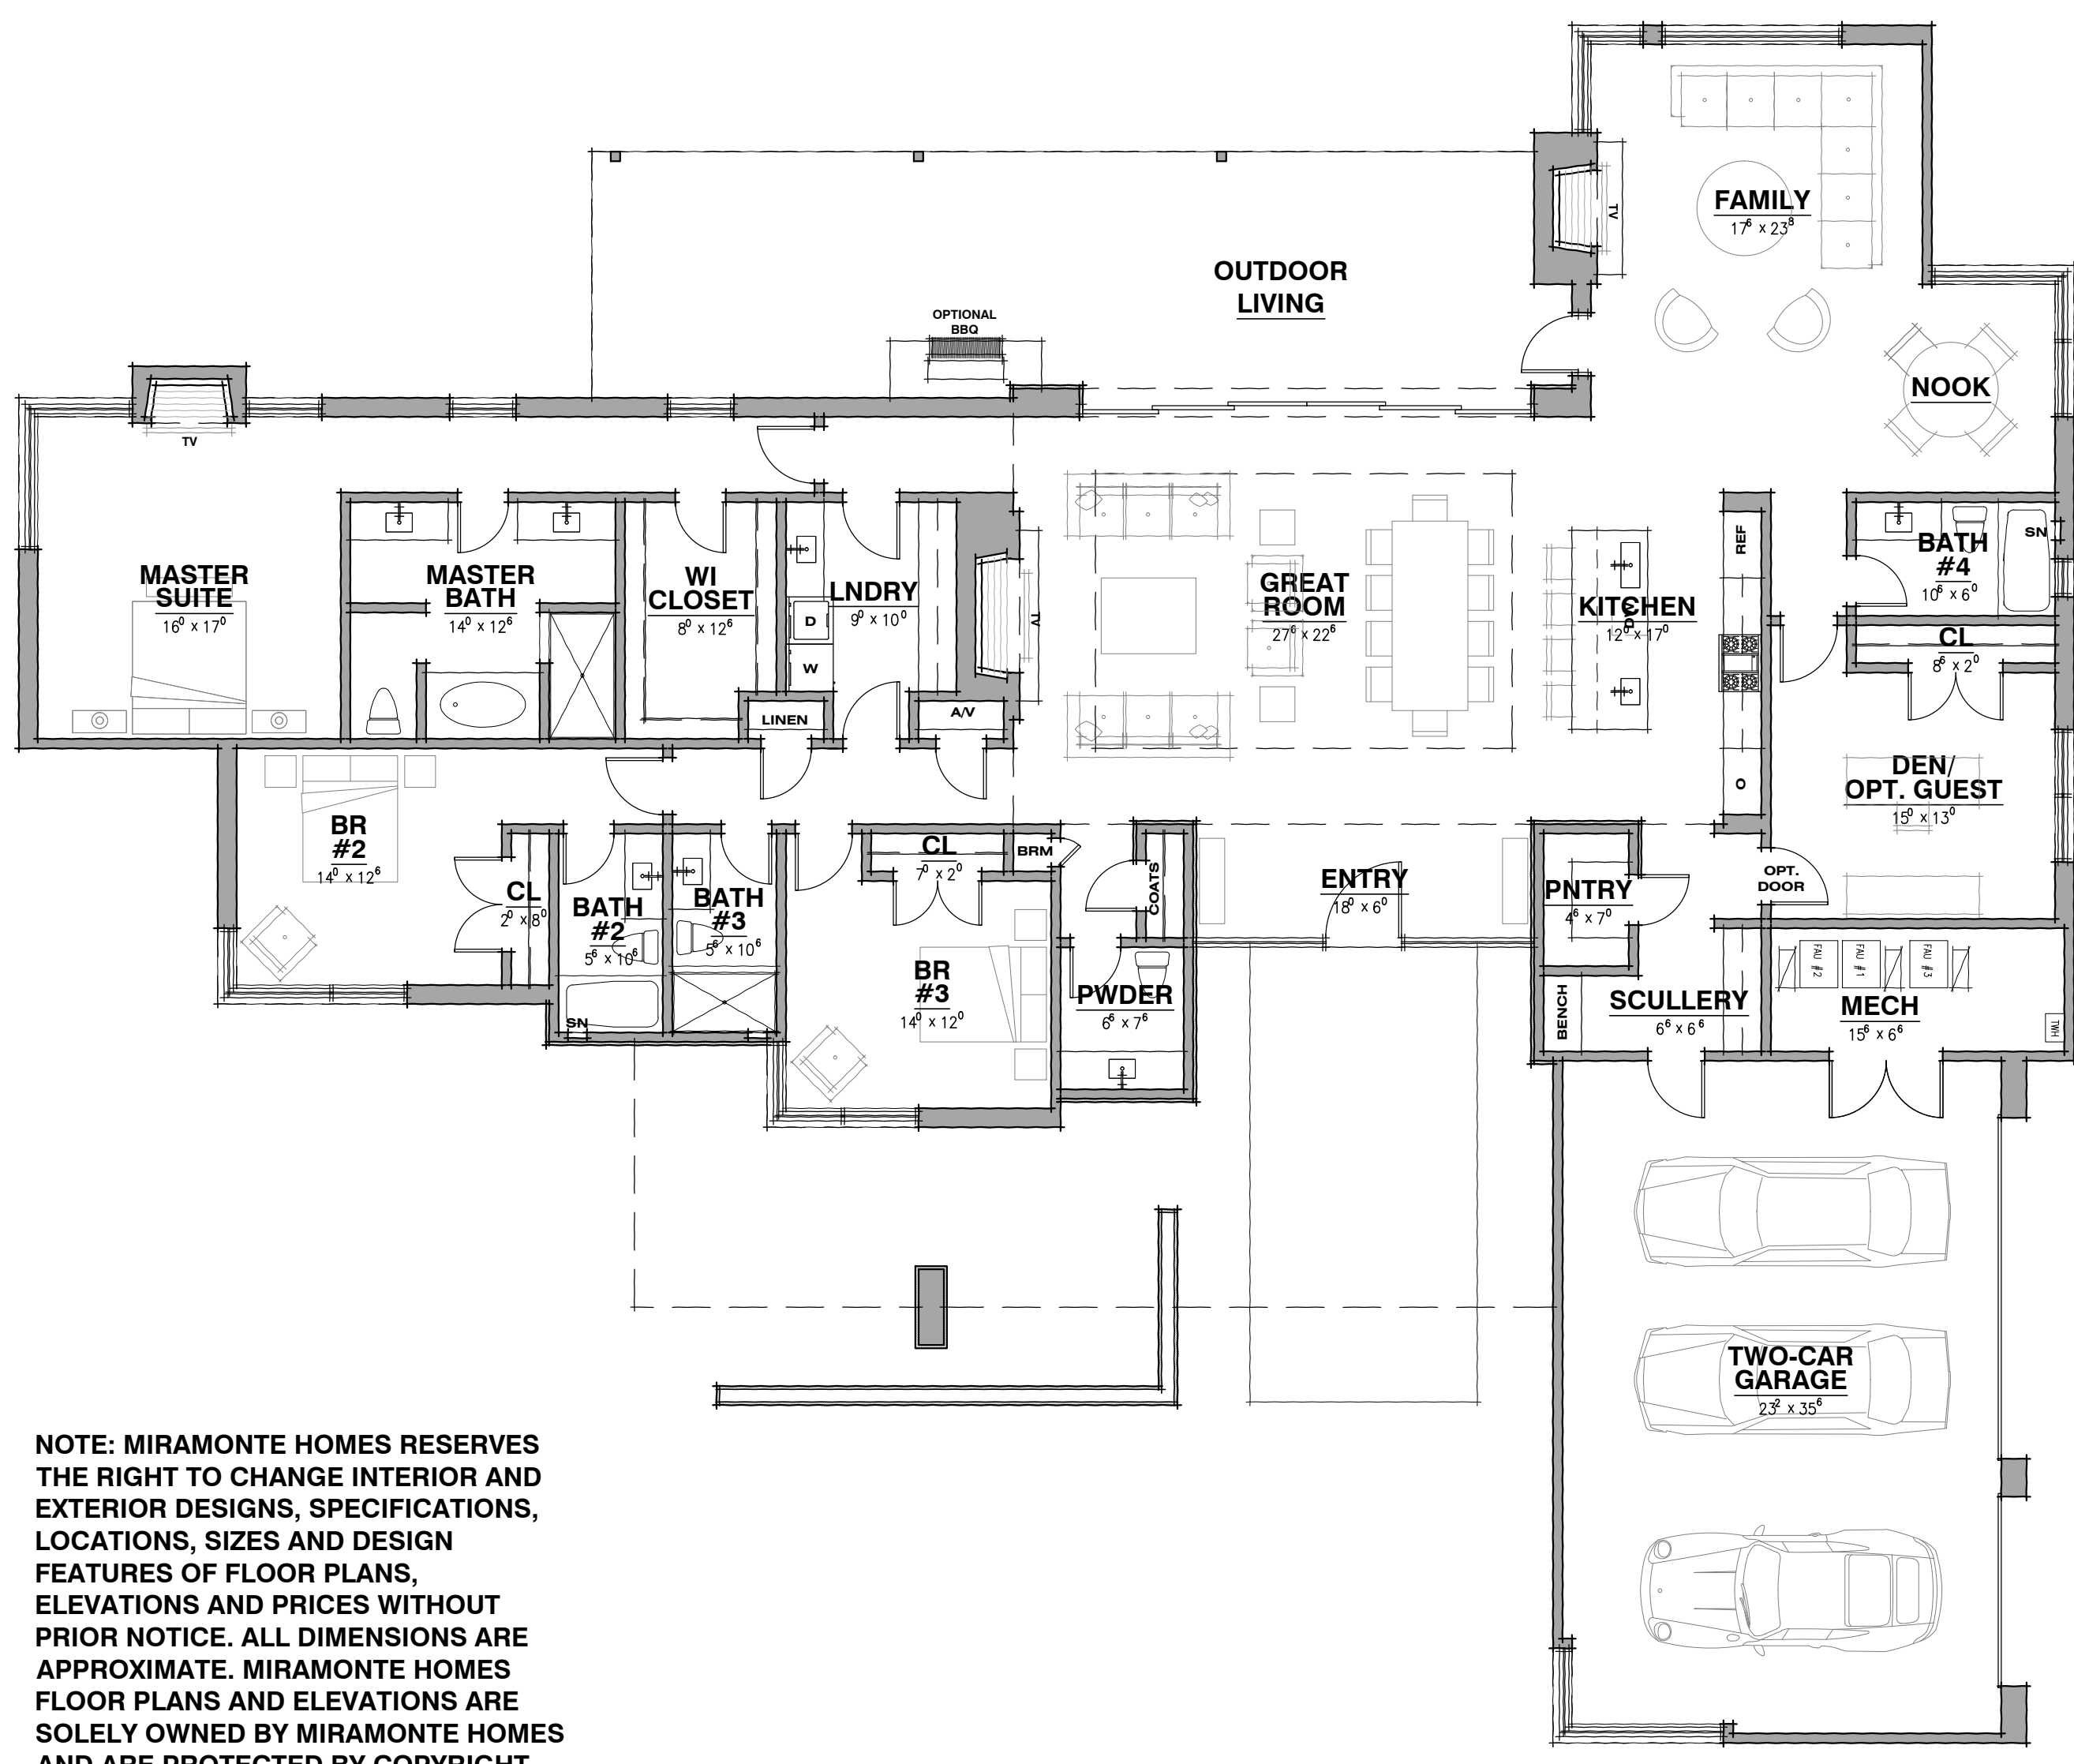

**NOTE:** MIRAMONTE HOMES RESERVES THE RIGHT TO CHANGE INTERIOR AND EXTERIOR DESIGNS, SPECIFICATIONS, LOCATIONS, SIZES AND DESIGN FEATURES OF FLOOR PLANS, ELEVATIONS AND PRICES WITHOUT PRIOR NOTICE. ALL DIMENSIONS ARE APPROXIMATE. MIRAMONTE HOMES FLOOR PLANS AND ELEVATIONS ARE SOLELY OWNED BY MIRAMONTE HOMES AND ARE PROTECTED BY COPYRIGHT LAW. ANY UNAUTHORIZED USE IS PROHIBITED. MIRAMONTE ARIZONA, LLC ROC#24199

**FLOOR PLAN**


CONTEMPORARY OPTION

SCALE: 1/8" = 1'-0"

*Robinette*  
robinette architects, inc.  
1670 east river road, suite 112, tucson, arizona 85718  
(520) 323-3979 www.robinettearchitect.com

**MIRAMONTE HOMES  
MOONLIGHT CANYON  
MODEL HOME D3845**

MARANA, AZ 85658  
Job No. 20-04D

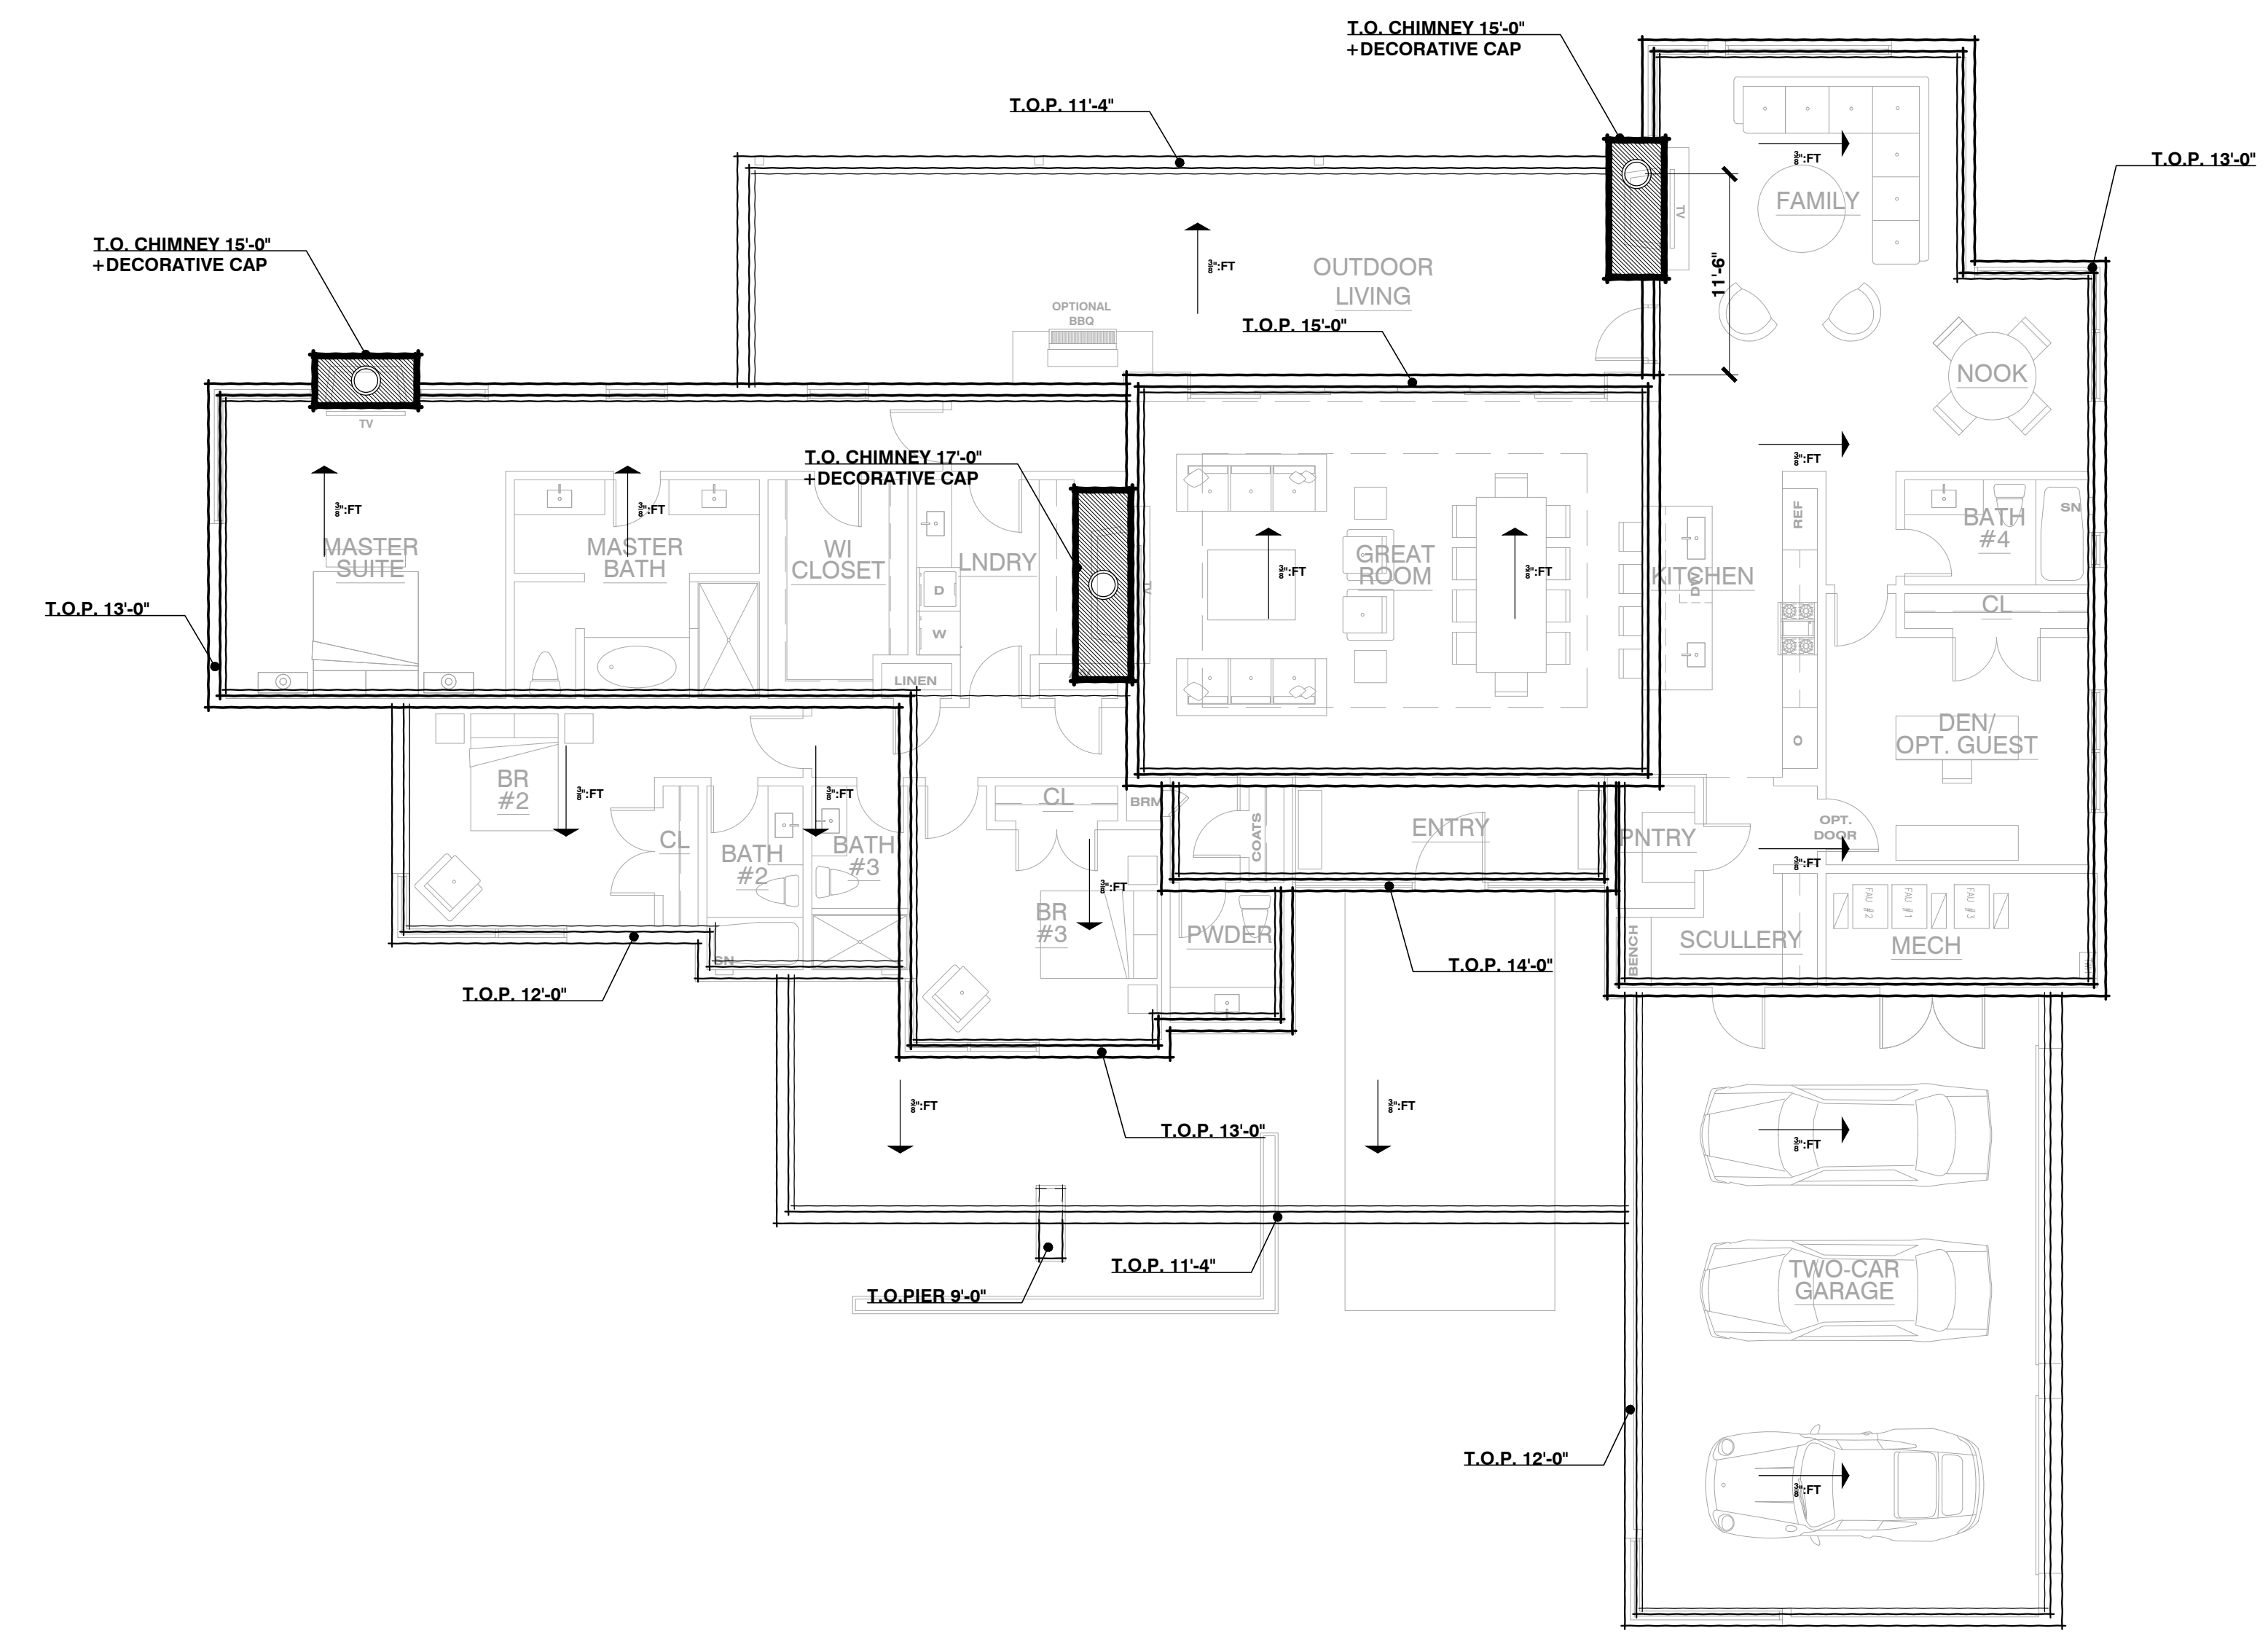

**ROOF PLAN**

CONTEMPORARY OPTION


SCALE: 1/8" = 1'-0"

**CONTEMPORARY  
OPTION**

*Robinette*  
robinette architects, inc.  
1670 east river road, suite 112, Tucson, Arizona 85718  
(520) 323-3979 www.robinettearchitect.com

**MIRAMONTE HOMES  
MOONLIGHT CANYON  
MODEL HOME D3845**


MARANA, AZ 85658  
Job No. 20-04D

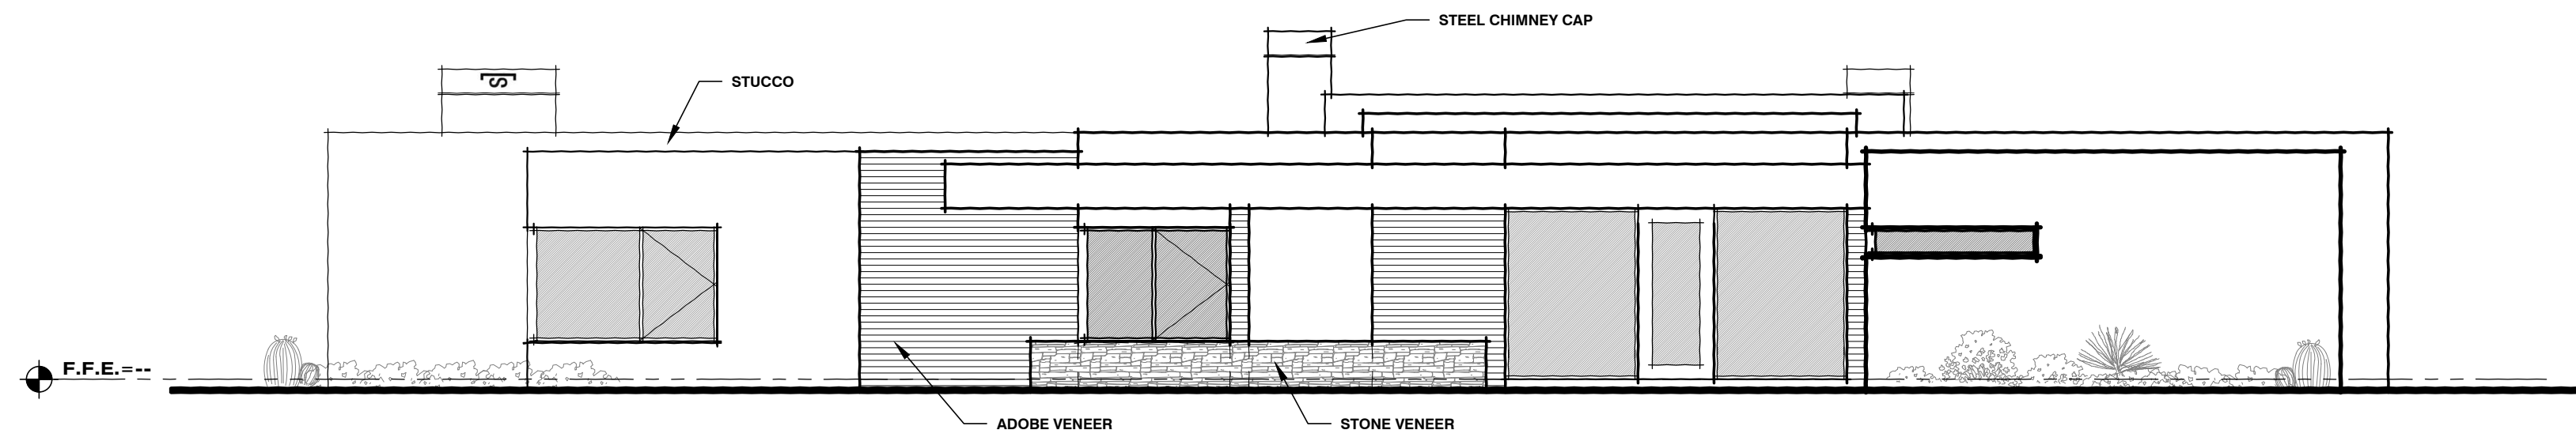

**FRONT ELEVATION**

CONTEMPORARY OPTION


SCALE: 1/8" = 1'-0"

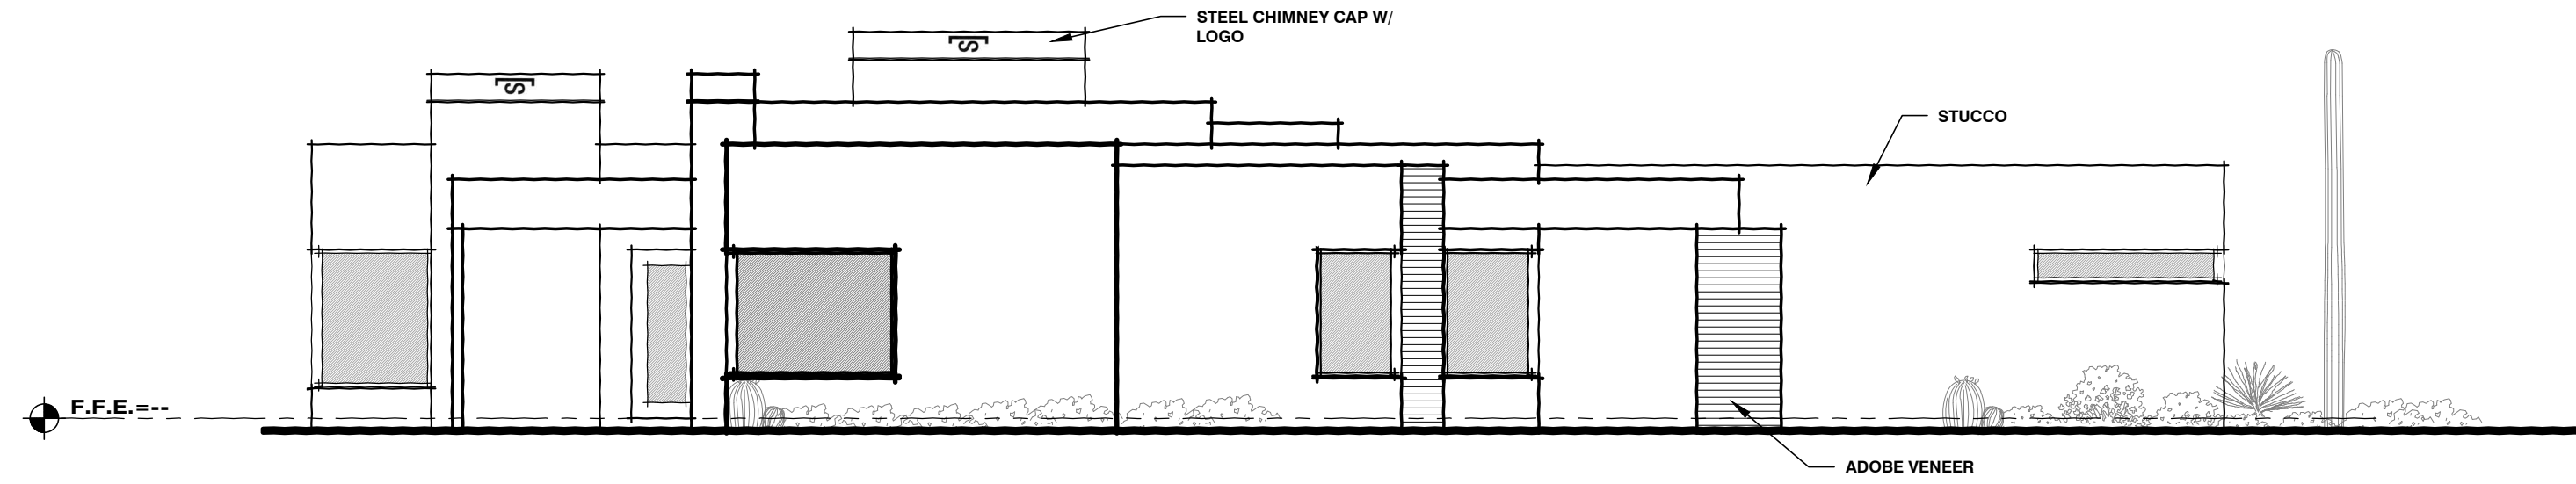

**LEFT ELEVATION**

CONTEMPORARY OPTION


SCALE: 1/8" = 1'-0"

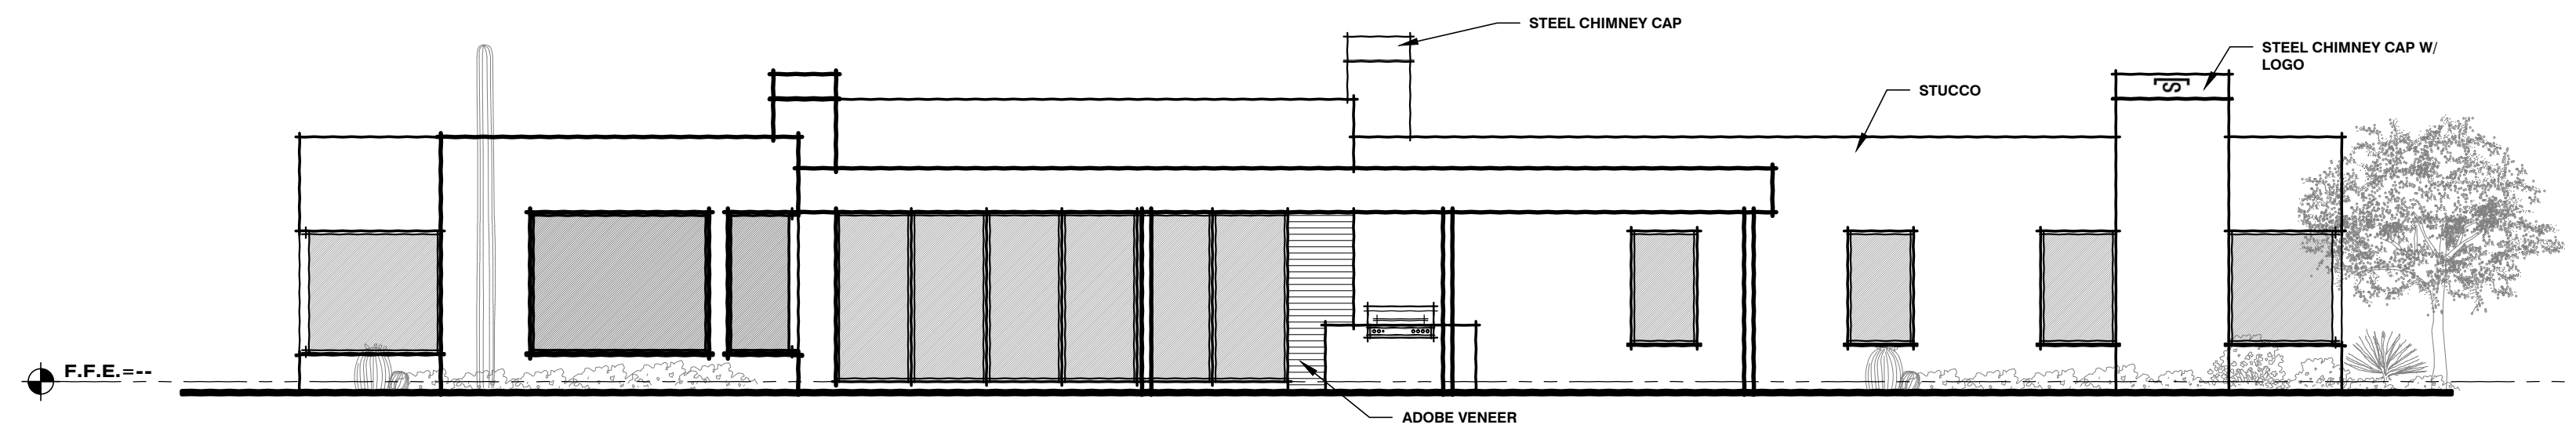

**REAR ELEVATION**

CONTEMPORARY OPTION


SCALE: 1/8" = 1'-0"

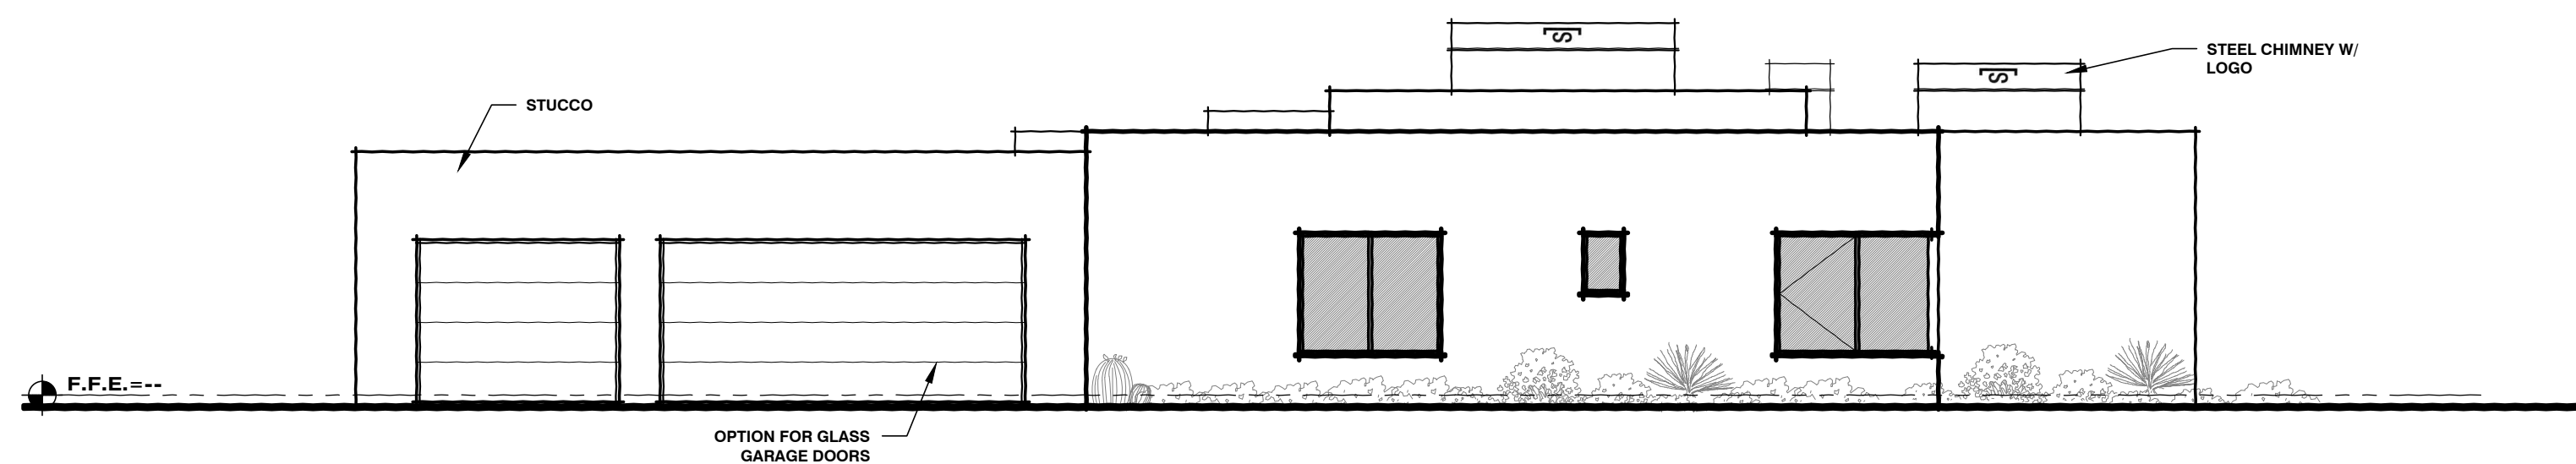

**RIGHT ELEVATION**

CONTEMPORARY OPTION

SCALE: 1/8" = 1'-0"

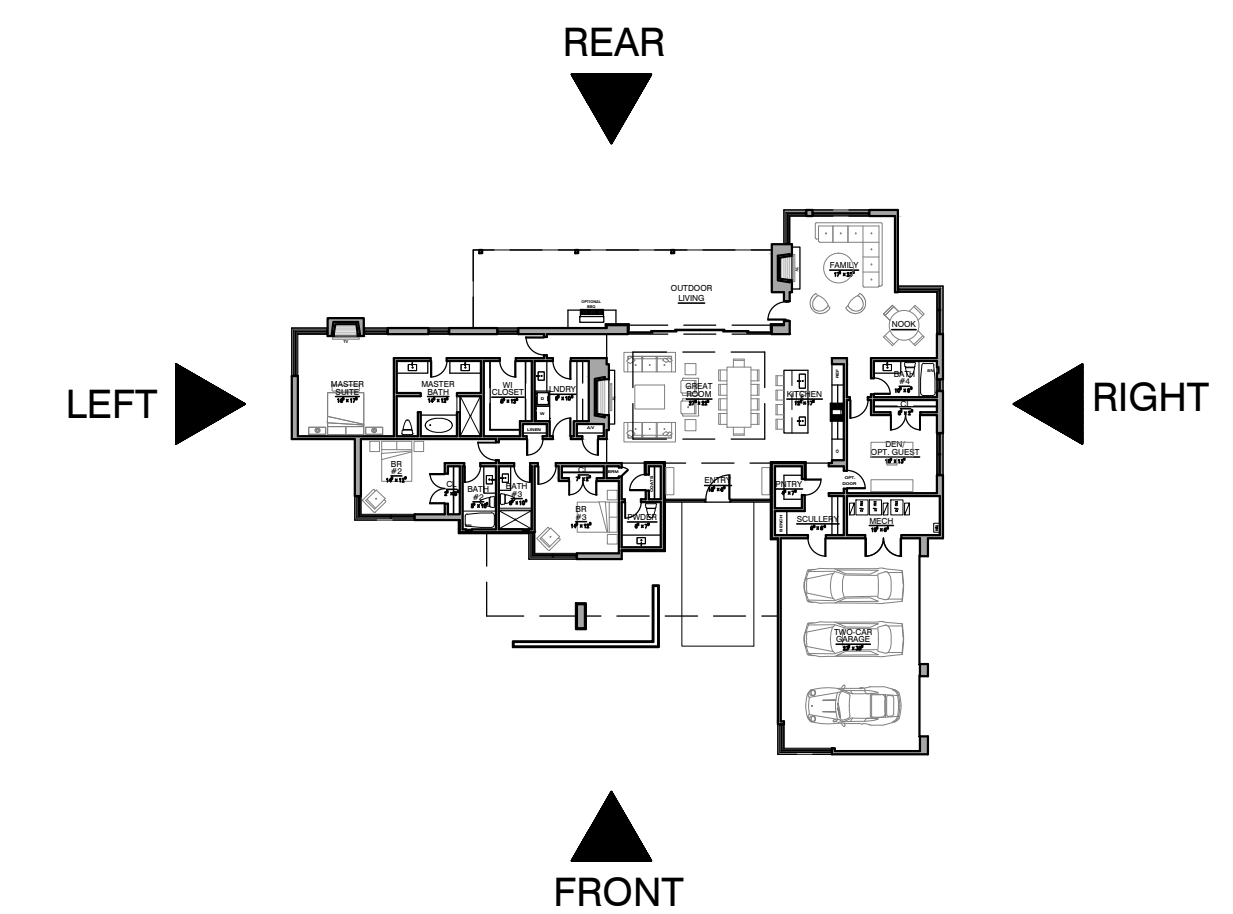

**KEY PLAN**

CONTEMPORARY OPTION

SCALE: 1/32" = 1'-0"

CONTEMPORARY  
OPTION

*Robynette*  
robinette architects, inc.  
1670 east river road, suite 112, Tucson, Arizona 85718  
(520) 323-3979 www.robinettearchitect.com

**MIRAMONTE HOMES  
MOONLIGHT CANYON  
MODEL HOME D3845**

MARANA, AZ 85658  
Job No. 20-04D

**MODERN TERRITORIAL  
OPTION**

**OPTIONAL ENTRY WALK:**  
"CLASSIC OAK" FLAGSTONE  
W/ NATURAL GRAY  
MORTAR



**STANDING SEAM METAL  
ROOF:**  
WESTERN STATES METAL  
ROOFING, "VINTAGE" FINISH  
- SEAMS AT 18 O.C.



**WOOD CEILINGS:**  
TELLURIDE NATURAL STONE  
RECLAIMED ROUGH SAWN TONGUE & GROOVE



**PARAPET CAP:**  
USED BROWN BRICK W/  
NATURAL GRAY MORTAR



**EXTERIOR DOORS  
& WINDOWS:**  
SIERRA PACIFIC  
REGAL BROWN 059



**PATIOS/WALKWAYS:**  
ROCK SALT SWEAT  
FINISH TINTED  
CONCRETE: DAVIS  
"COBLESTONE 860"




**STUCCO:**  
DUNN EDWARDS PAINT,  
"KILN DRIED" DET 692  
EXTERIOR FLAT  
ALTERNATIVE: BENJAMIN  
MOORE "UTAPEIA"  
SW9088 EXTERIOR FLAT



**STONE VENEER:**  
TELLURIDE NATURAL STONE,  
"IRON PEAK" IN STACKED BOND



**EXTERIOR COLOR PALETTE**

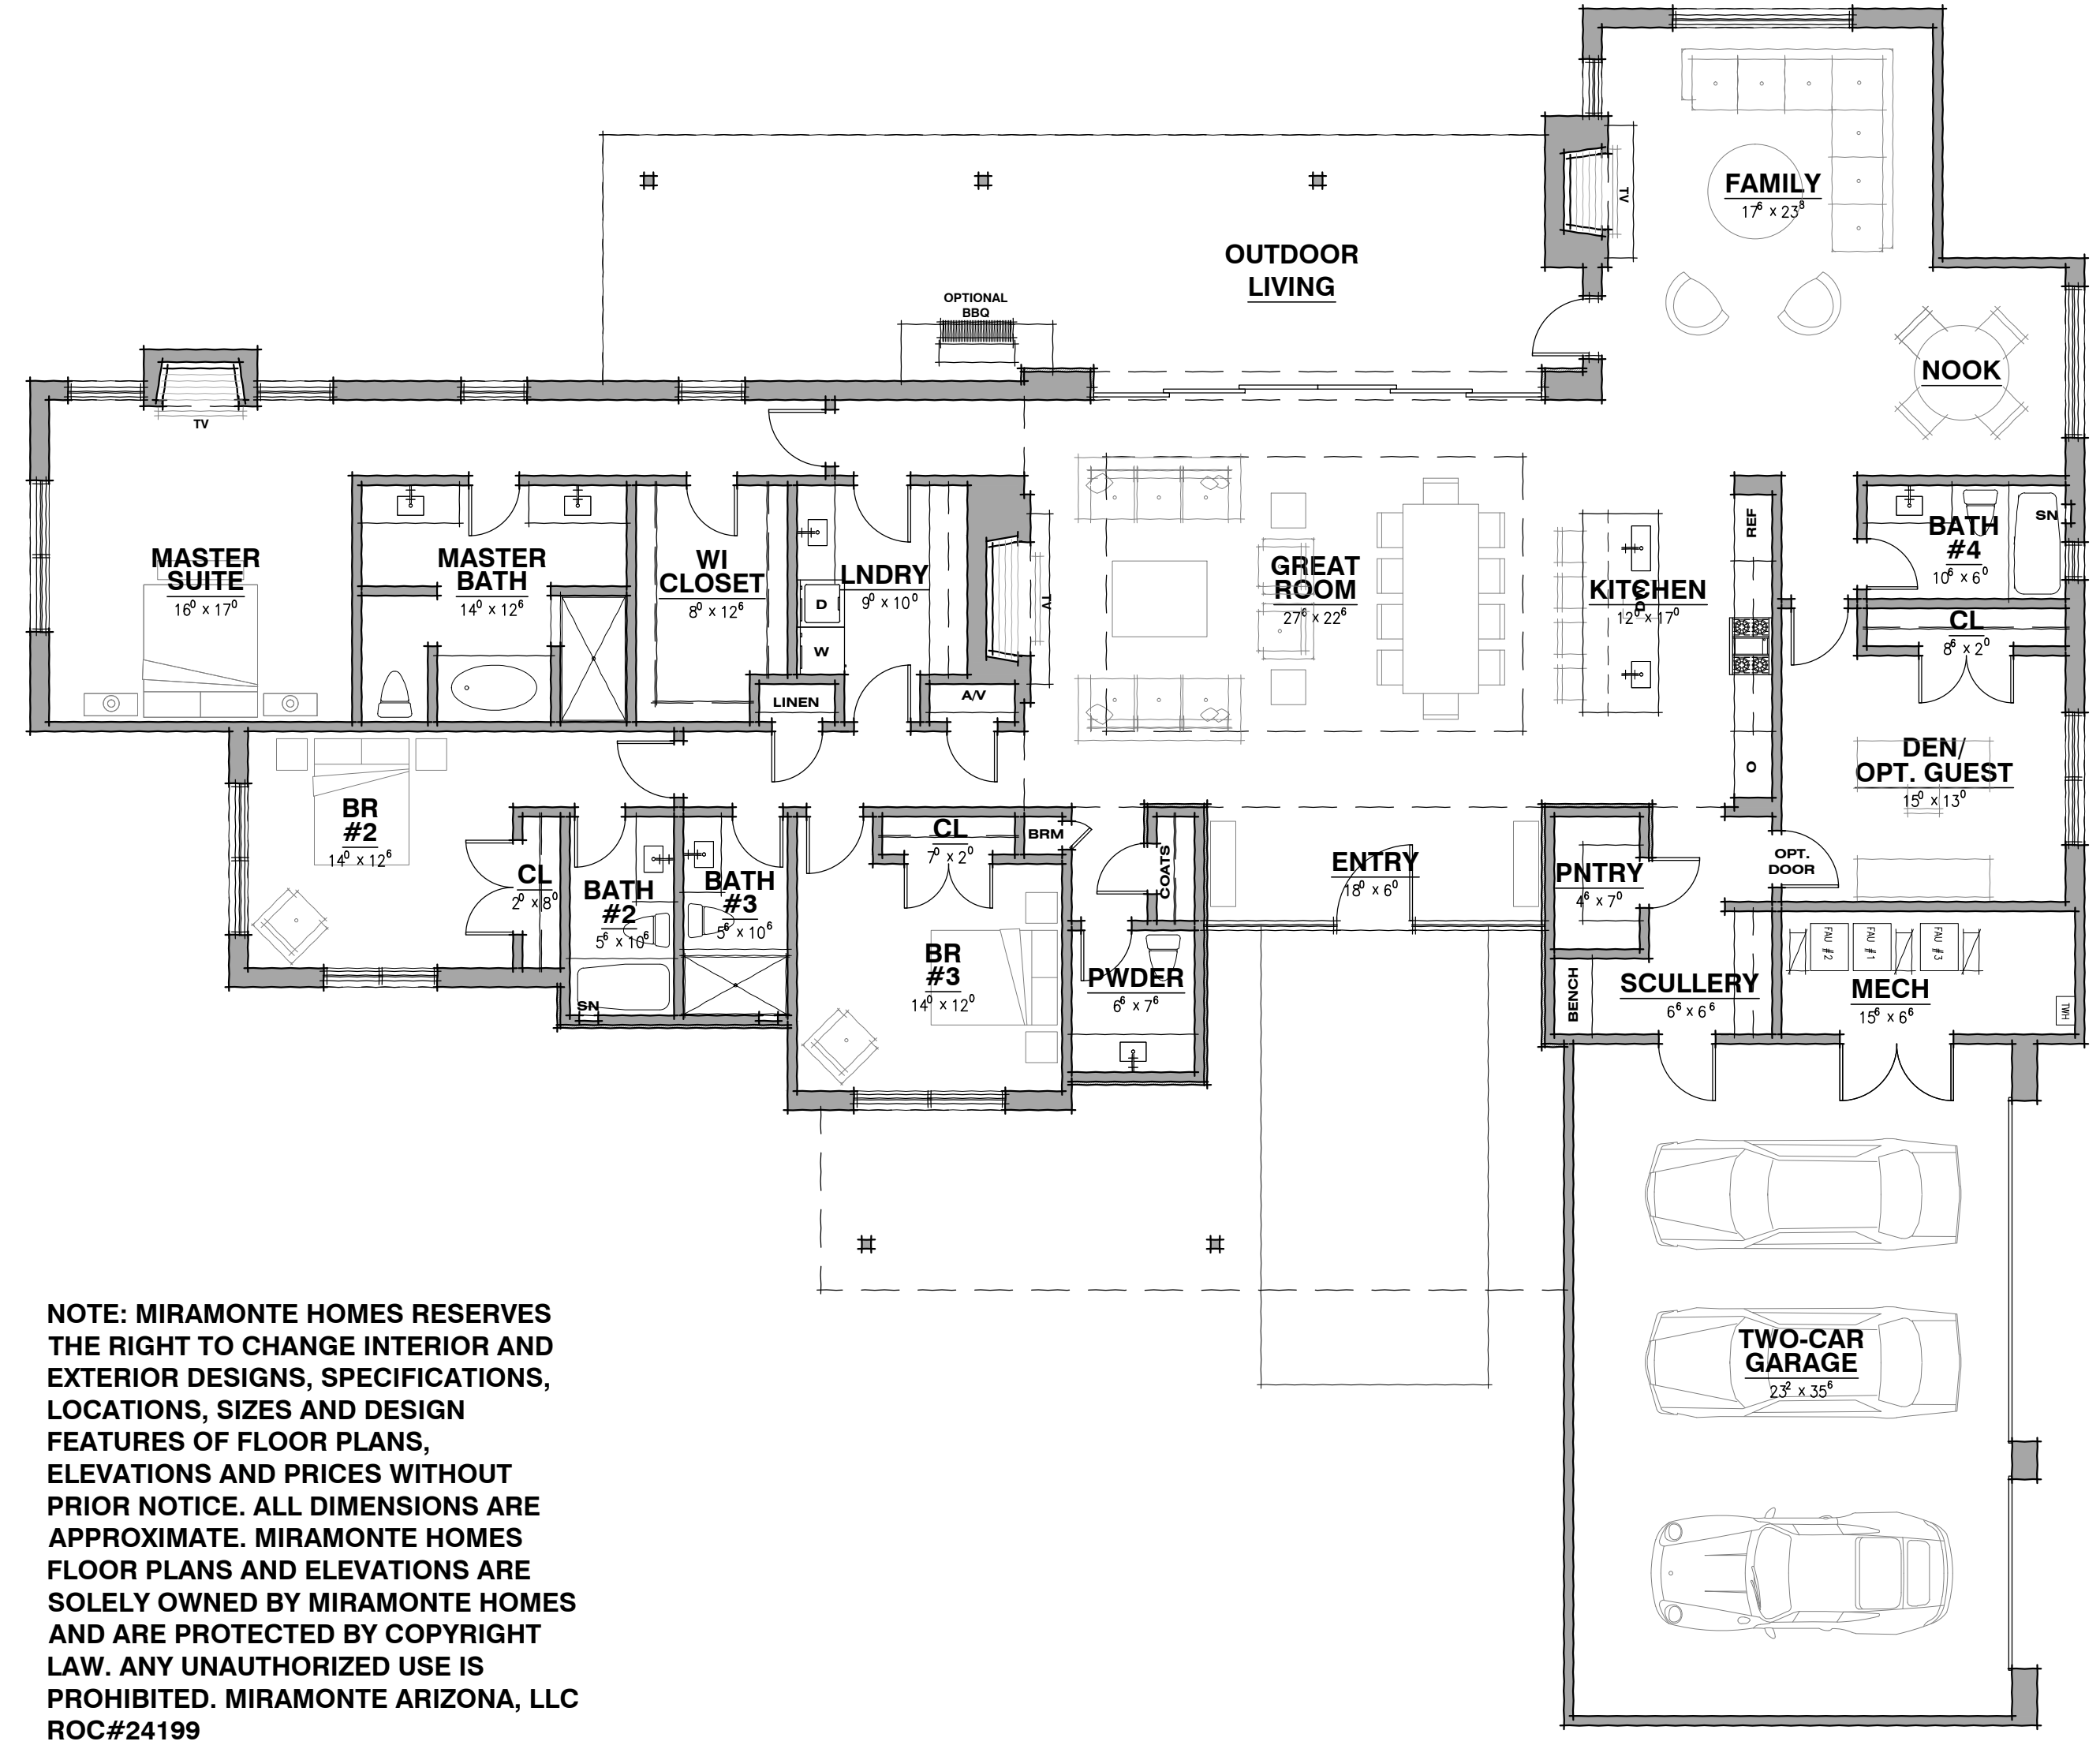

NOTE: MIRAMONTE HOMES RESERVES THE RIGHT TO CHANGE INTERIOR AND EXTERIOR DESIGNS, SPECIFICATIONS, LOCATIONS, SIZES AND DESIGN FEATURES OF FLOOR PLANS, ELEVATIONS AND PRICES WITHOUT PRIOR NOTICE. ALL DIMENSIONS ARE APPROXIMATE. MIRAMONTE HOMES FLOOR PLANS AND ELEVATIONS ARE SOLELY OWNED BY MIRAMONTE HOMES AND ARE PROTECTED BY COPYRIGHT LAW. ANY UNAUTHORIZED USE IS PROHIBITED. MIRAMONTE ARIZONA, LLC ROC#24199

**FLOOR PLAN**

MODERN TERRITORIAL OPTION  
NOTE: NO CORNER WINDOWS ON TERRITORIAL OR RANCH OPTION


SCALE: 1/8" = 1'-0"

*Robinette*  
robinette architects, inc.  
1670 east river road, suite 112, Tucson, Arizona 85718  
(520) 323-3979 www.robinettearchitect.com  
P:\20-04D\moonlightcanyon\floorplan 02.pptx 2018-08-01 10:28

**MIRAMONTE HOMES  
MOONLIGHT CANYON  
MODEL HOME D3845**

MARANA, AZ 85658  
Job No. 20-04D

**MODERN TERRITORIAL  
OPTION**

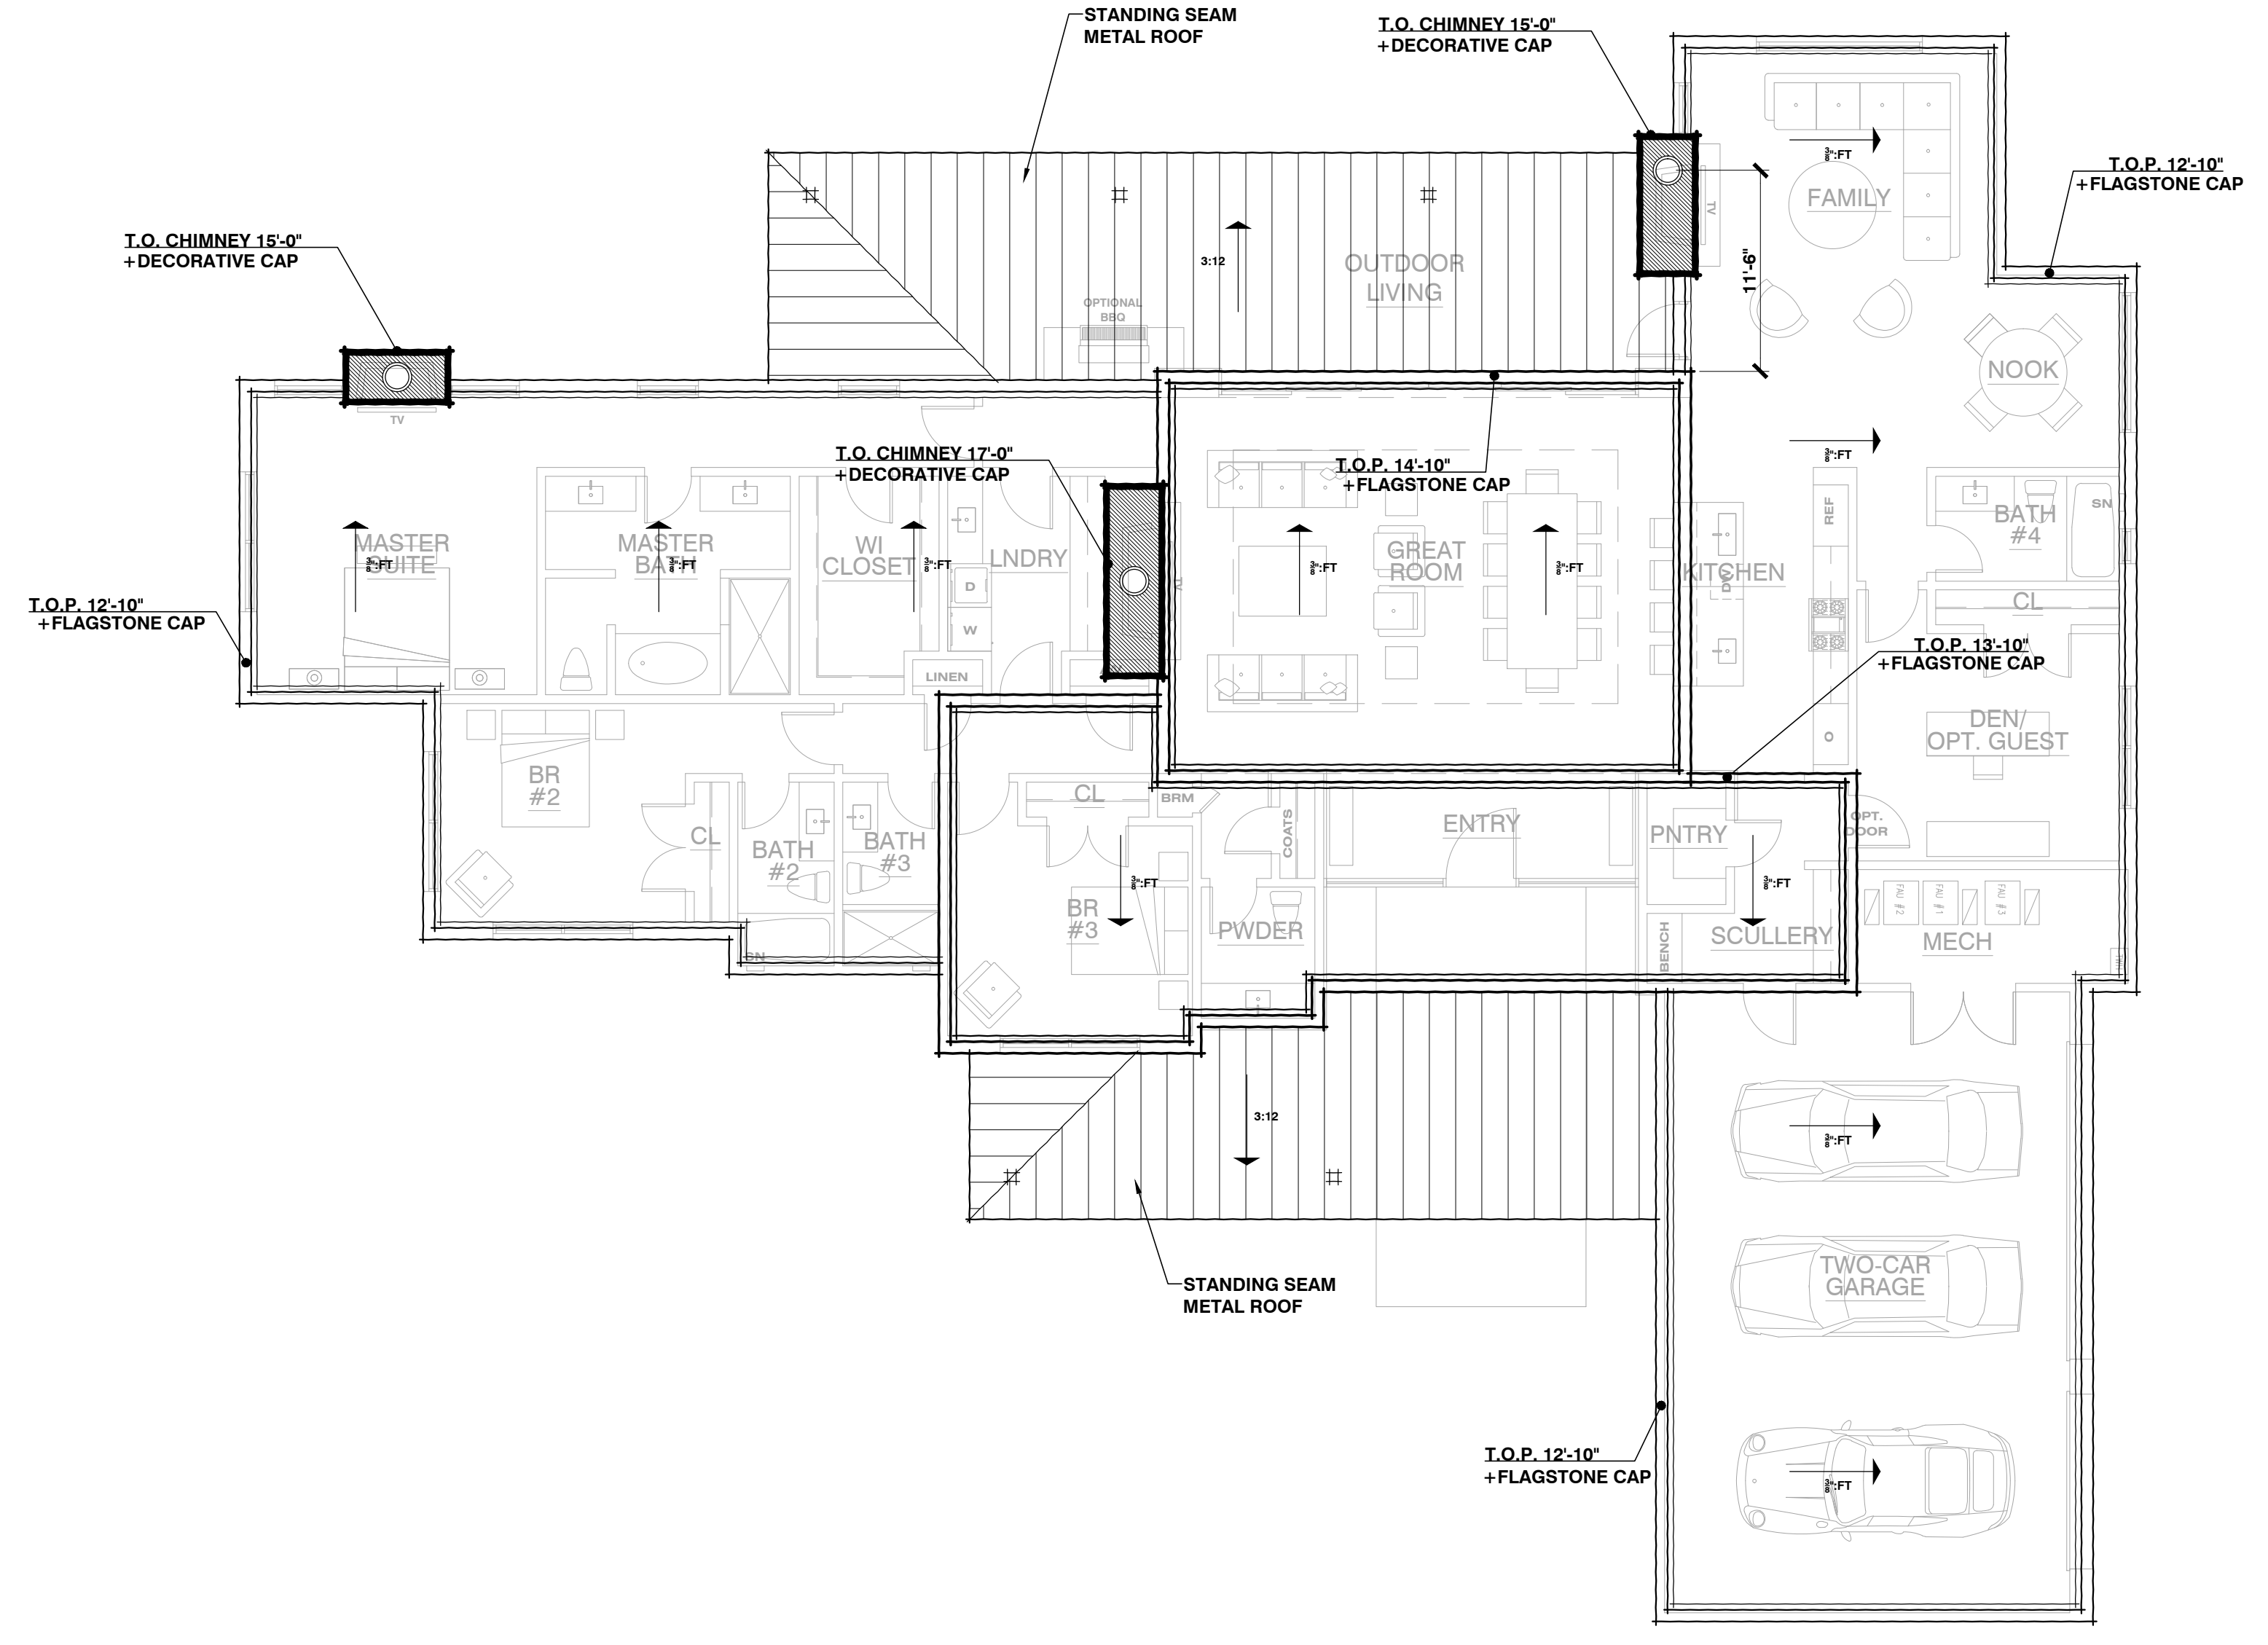


**ROOF PLAN**

MODERN TERRITORIAL OPTION SCALE: 1/8" = 1'-0"

*Robinette*  
robinette architects, inc.  
1670 east river road, suite 112, Tucson, Arizona 85718  
(520) 323-3979 www.robinettearchitect.com


**MIRAMONTE HOMES  
MOONLIGHT CANYON  
MODEL HOME D3845**

MARANA, AZ 85658  
Job No. 20-04D

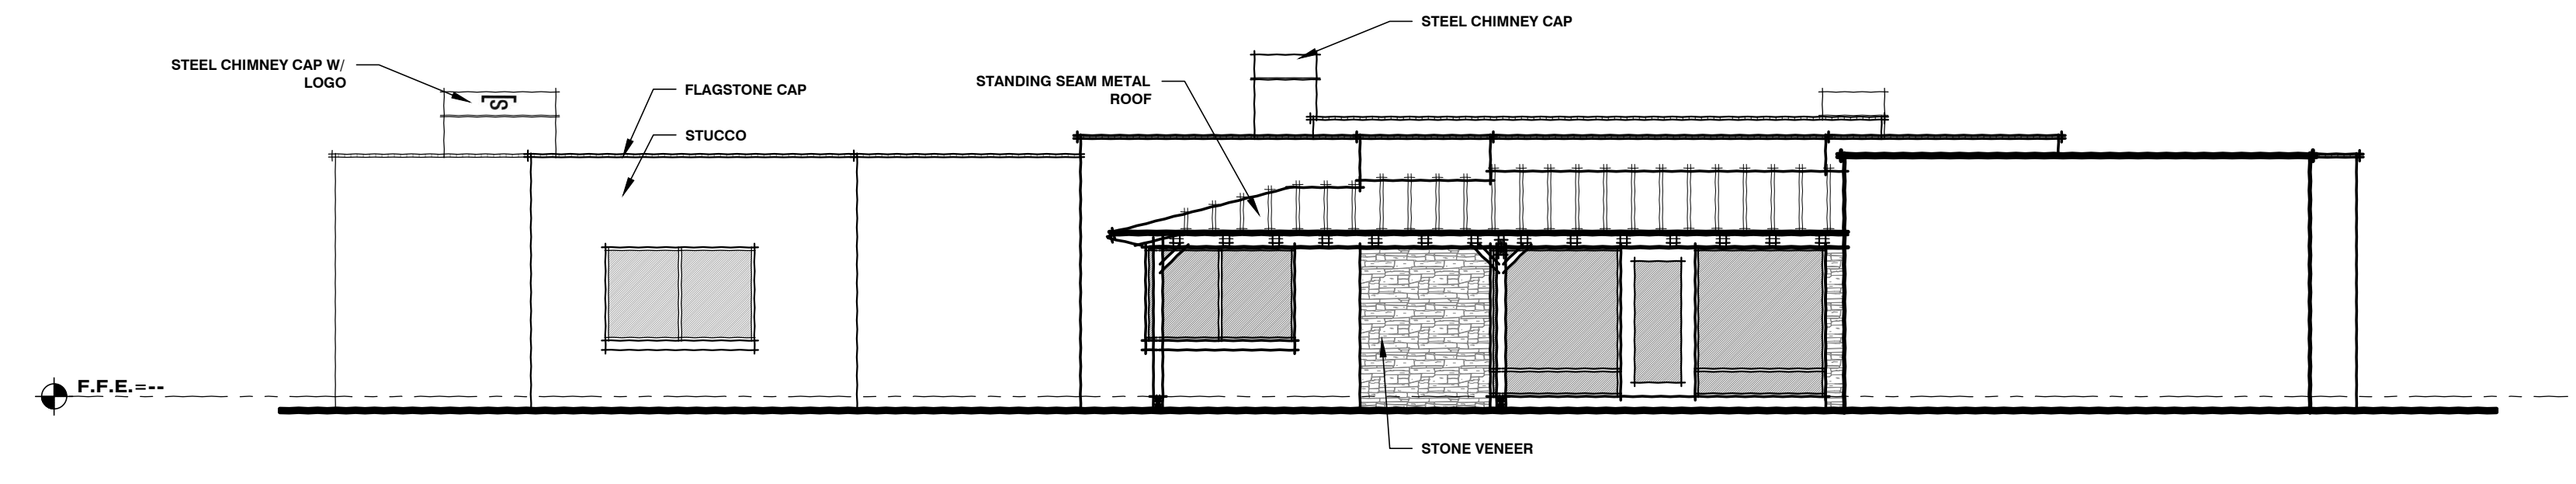


**FRONT ELEVATION**

MODERN TERRITORIAL OPTION SCALE: 1/8" = 1'-0"

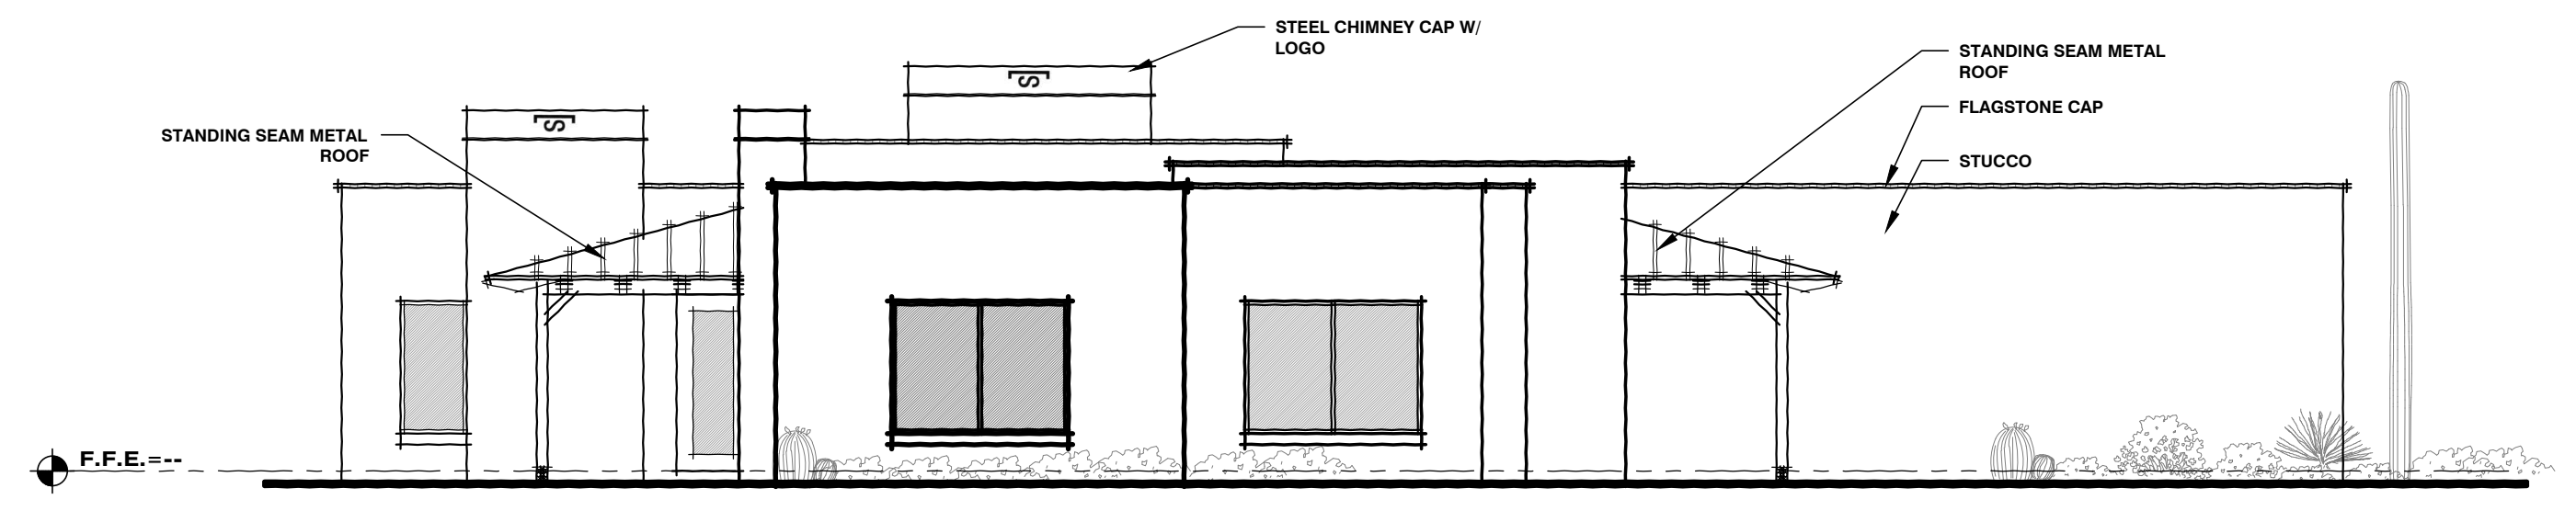


**LEFT ELEVATION**

MODERN TERRITORIAL OPTION SCALE: 1/8" = 1'-0"

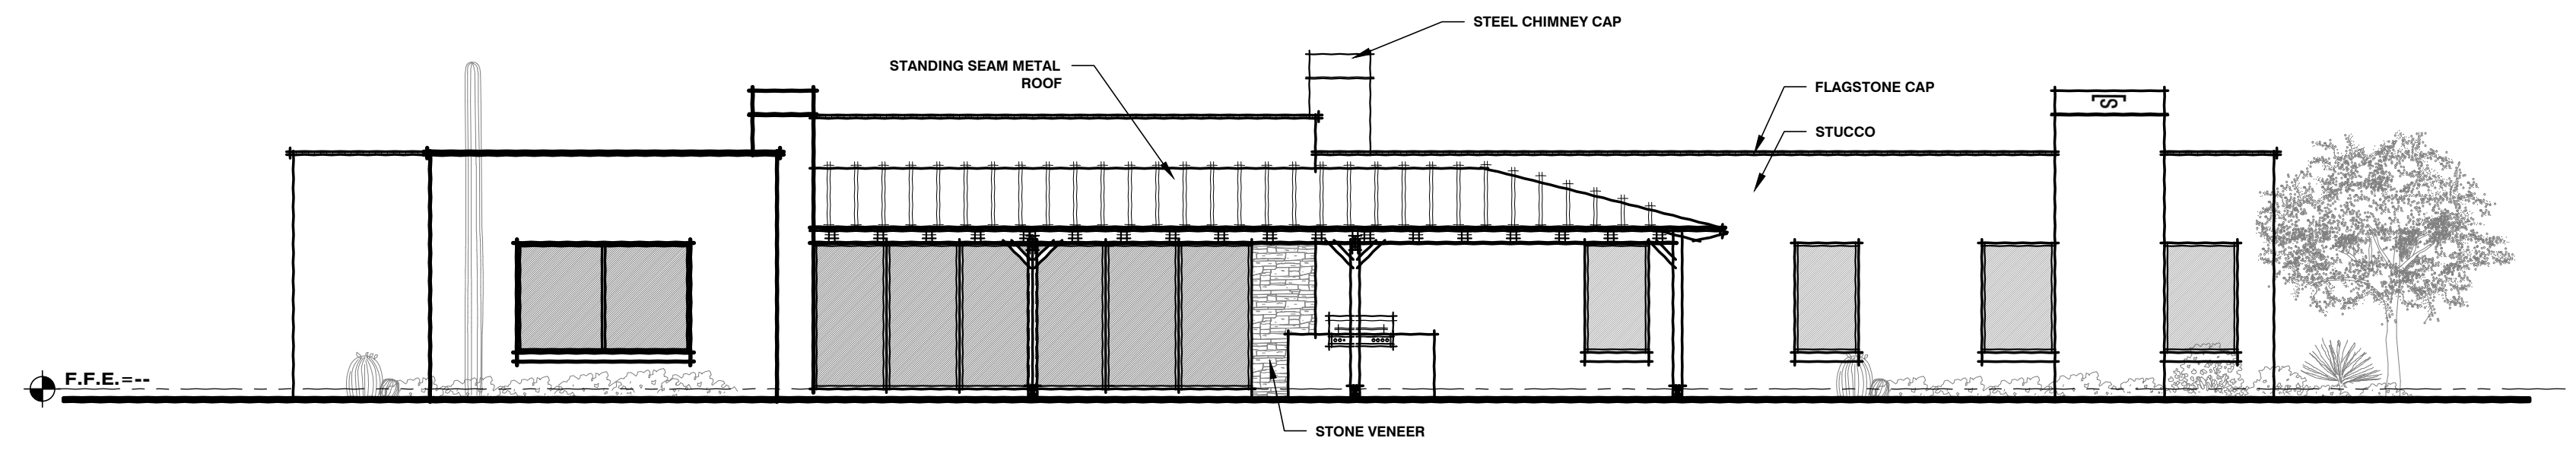


**REAR ELEVATION**

MODERN TERRITORIAL OPTION SCALE: 1/8" = 1'-0"

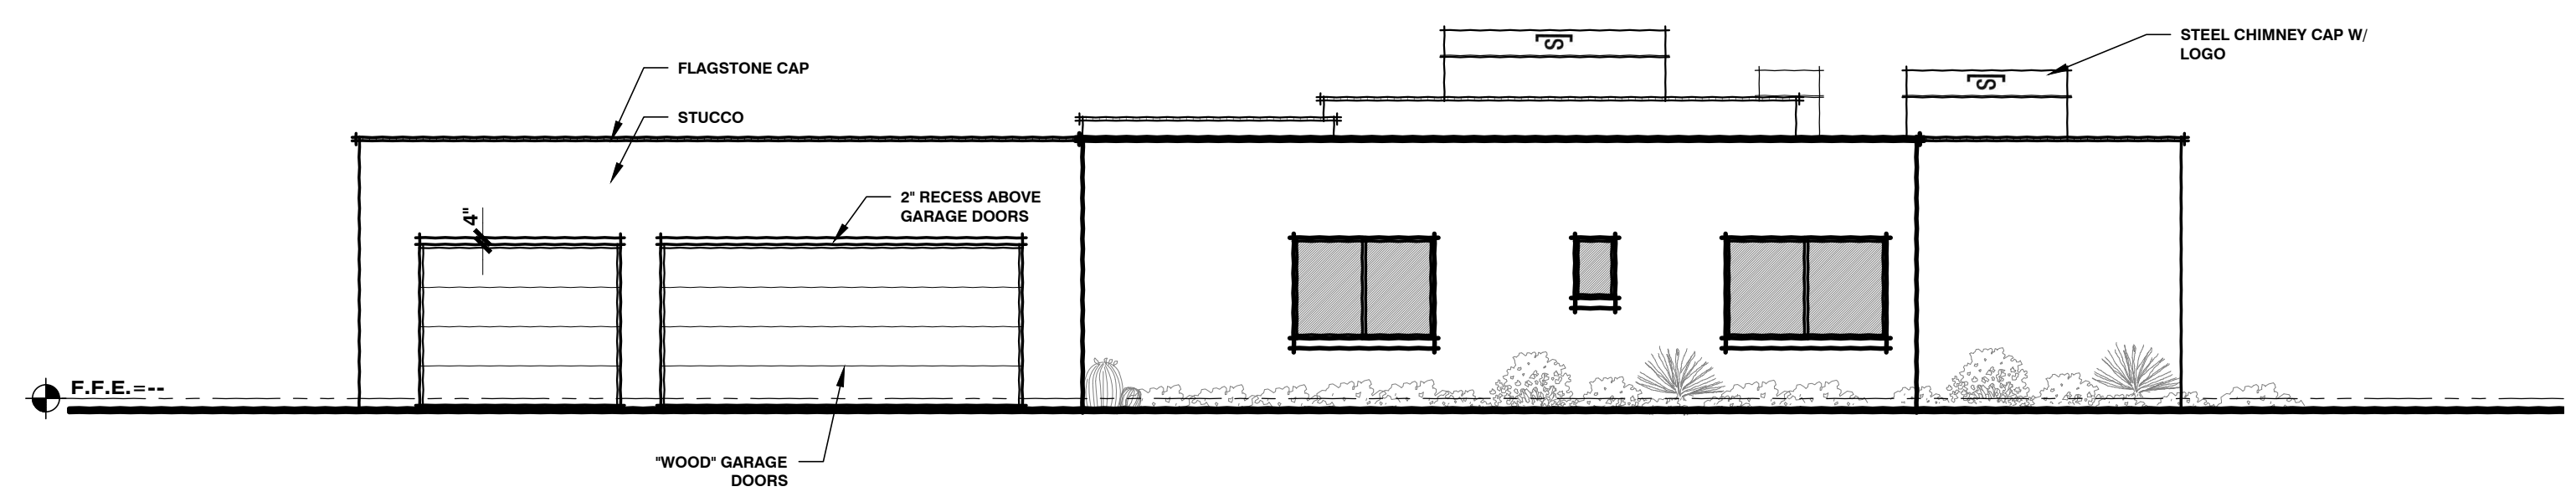

**RIGHT ELEVATION**

MODERN TERRITORIAL OPTION SCALE: 1/8" = 1'-0"

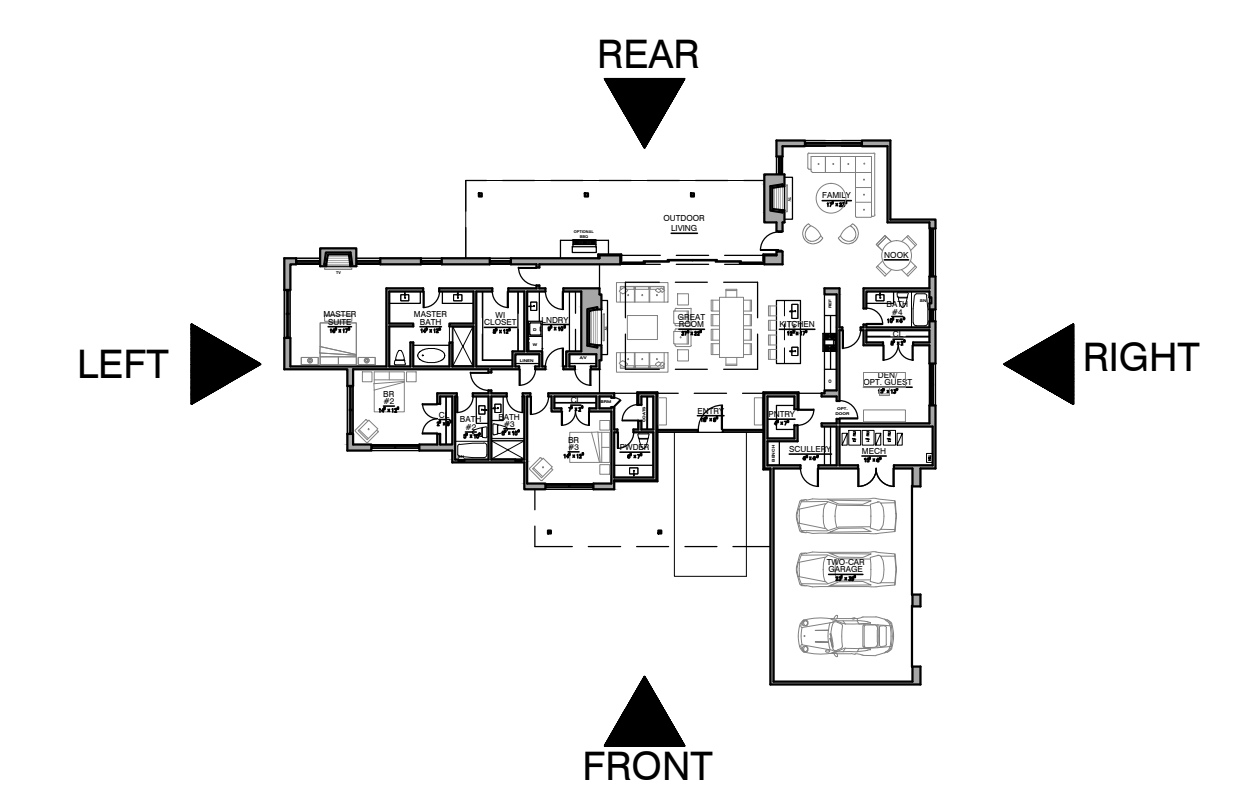

**KEY PLAN**

SCALE: 1/32" = 1'-0"

**MODERN TERRITORIAL  
OPTION**

*Robynette*  
robinette architects, inc.  
1670 east river road, suite 112, Tucson, Arizona 85718  
(520) 323-3979 www.robinettearchitect.com

**MIRAMONTE HOMES  
MOONLIGHT CANYON  
MODEL HOME D3845**

MARANA, AZ 85658  
Job No. 20-04D

**MODERN RANCH  
OPTION**

**OPTIONAL ENTRY WALK:**  
ACME SAND & GRAVEL  
"QUARTZITE" FLAGSTONE

**PARAPET CAP:**  
"CLASSIC OAK" FLAGSTONE  
W/ NATURAL GRAY  
MORTAR

**METAL ROOF:**  
7/8" CORRUGATED STEEL  
ROOF IN CORTEN STEEL  
FINISH

**STEEL TRIM, GATES, FENCING,  
GARAGE DOORS:**  
SHERWIN WILLIAMS  
"DARK BRONZE" LOW SHEEN ENAMEL

**EXTERIOR DOORS  
& WINDOWS:**  
SIERRA PACIFIC  
MOCHA 098


**WOOD CEILINGS:**  
TELLURIDE NATURAL  
STONE  
RECLAIMED ROUGH  
SAWN TONGUE &  
GROOVE

**PATIOS/WALKWAYS:**  
ROCK SALT SWEAT  
FINISH TINTED  
CONCRETE: DAVIS  
"COBLESTONE 860"

**STONE VENEER:**  
TELLURIDE NATURAL STONE  
"DC COBBLE" IN OVERGROUT

**STUCCO:**  
DUNN EDWARDS PAINT, "CARVED  
WOOD" DE6125 EXTERIOR PAINT  
ALTERNATIVE: BENJAMIN MOORE  
"NUTHATCH" SW6088 EXTERIOR  
FLAT

**EXTERIOR COLOR PALETTE**

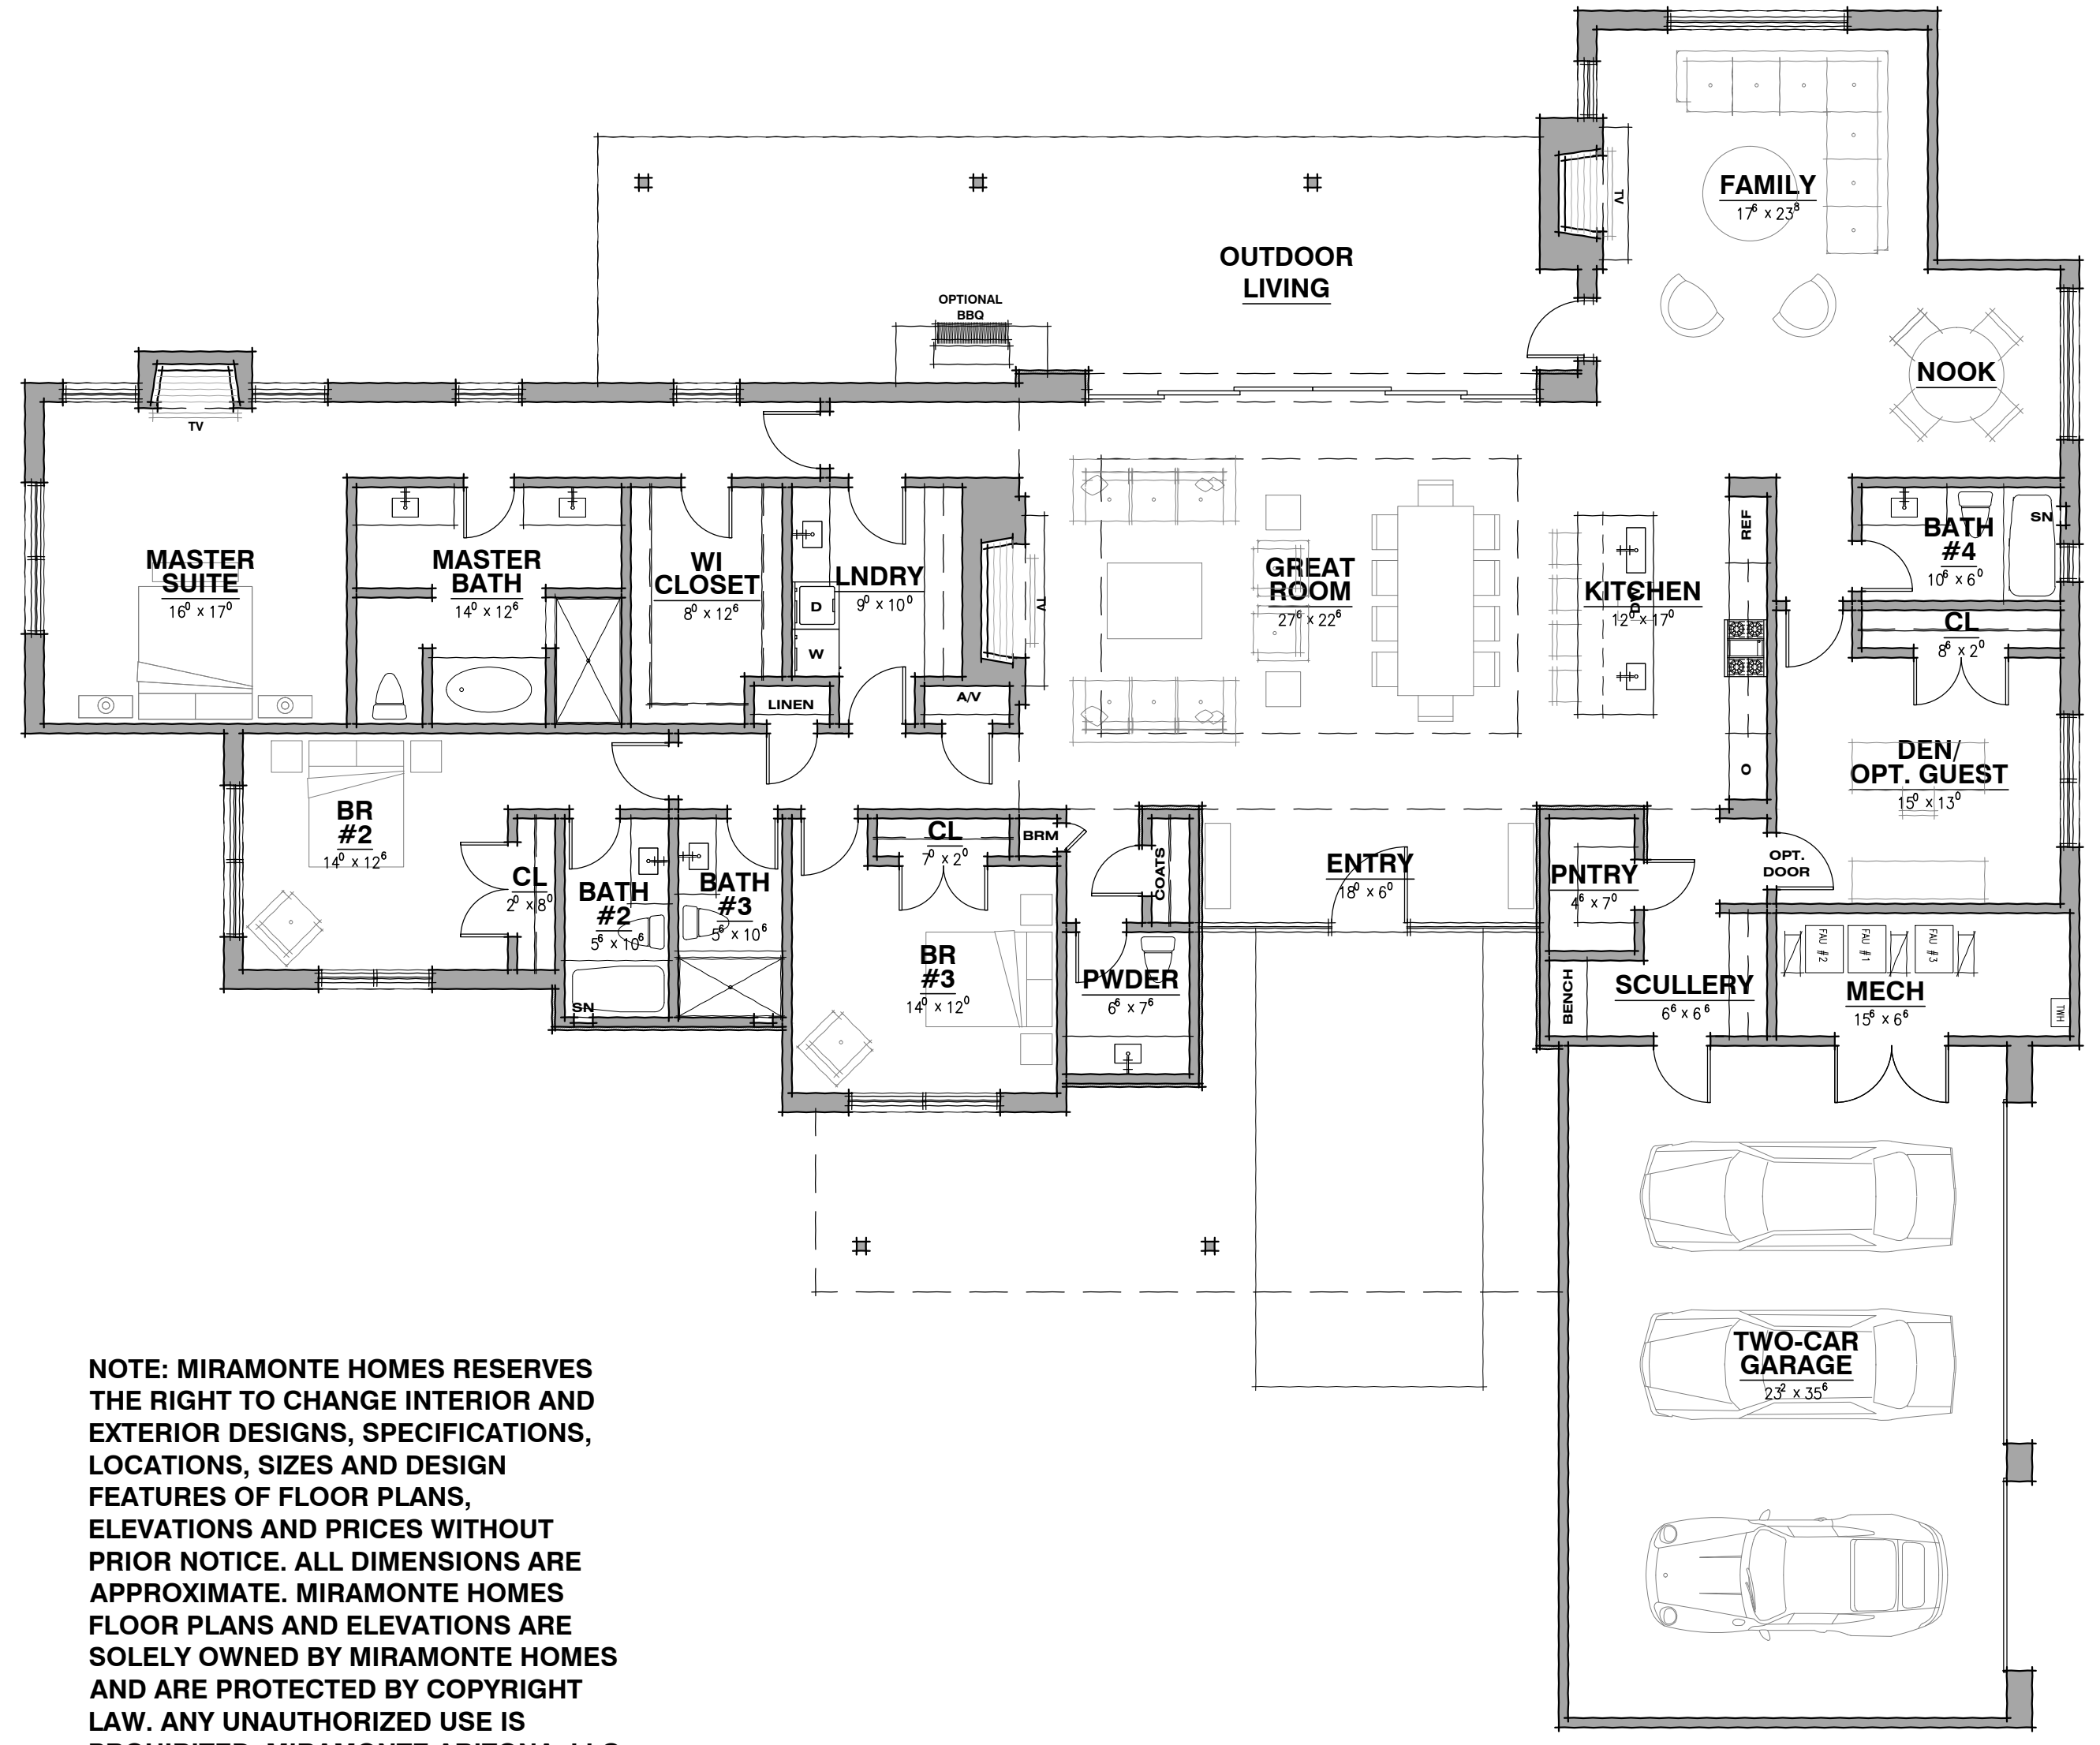

**NOTE:** MIRAMONTE HOMES RESERVES THE RIGHT TO CHANGE INTERIOR AND EXTERIOR DESIGNS, SPECIFICATIONS, LOCATIONS, SIZES AND DESIGN FEATURES OF FLOOR PLANS, ELEVATIONS AND PRICES WITHOUT PRIOR NOTICE. ALL DIMENSIONS ARE APPROXIMATE. MIRAMONTE HOMES FLOOR PLANS AND ELEVATIONS ARE SOLELY OWNED BY MIRAMONTE HOMES AND ARE PROTECTED BY COPYRIGHT LAW. ANY UNAUTHORIZED USE IS PROHIBITED. MIRAMONTE ARIZONA, LLC ROC#24199

**FLOOR PLAN**

MODERN RANCH OPTION  
NOTE: NO CORNER WINDOWS ON TERRITORIAL OR RANCH OPTION

SCALE: 1/8" = 1'-0"


*Robinette*  
robinette architects, inc.  
1670 east river road, suite 112, Tucson, Arizona 85718  
(520) 323-3979 www.robinettearchitect.com



**MIRAMONTE HOMES  
MOONLIGHT CANYON  
MODEL HOME D3845**

MARANA, AZ 85658  
Job No. 20-04D

**MODERN RANCH  
OPTION**

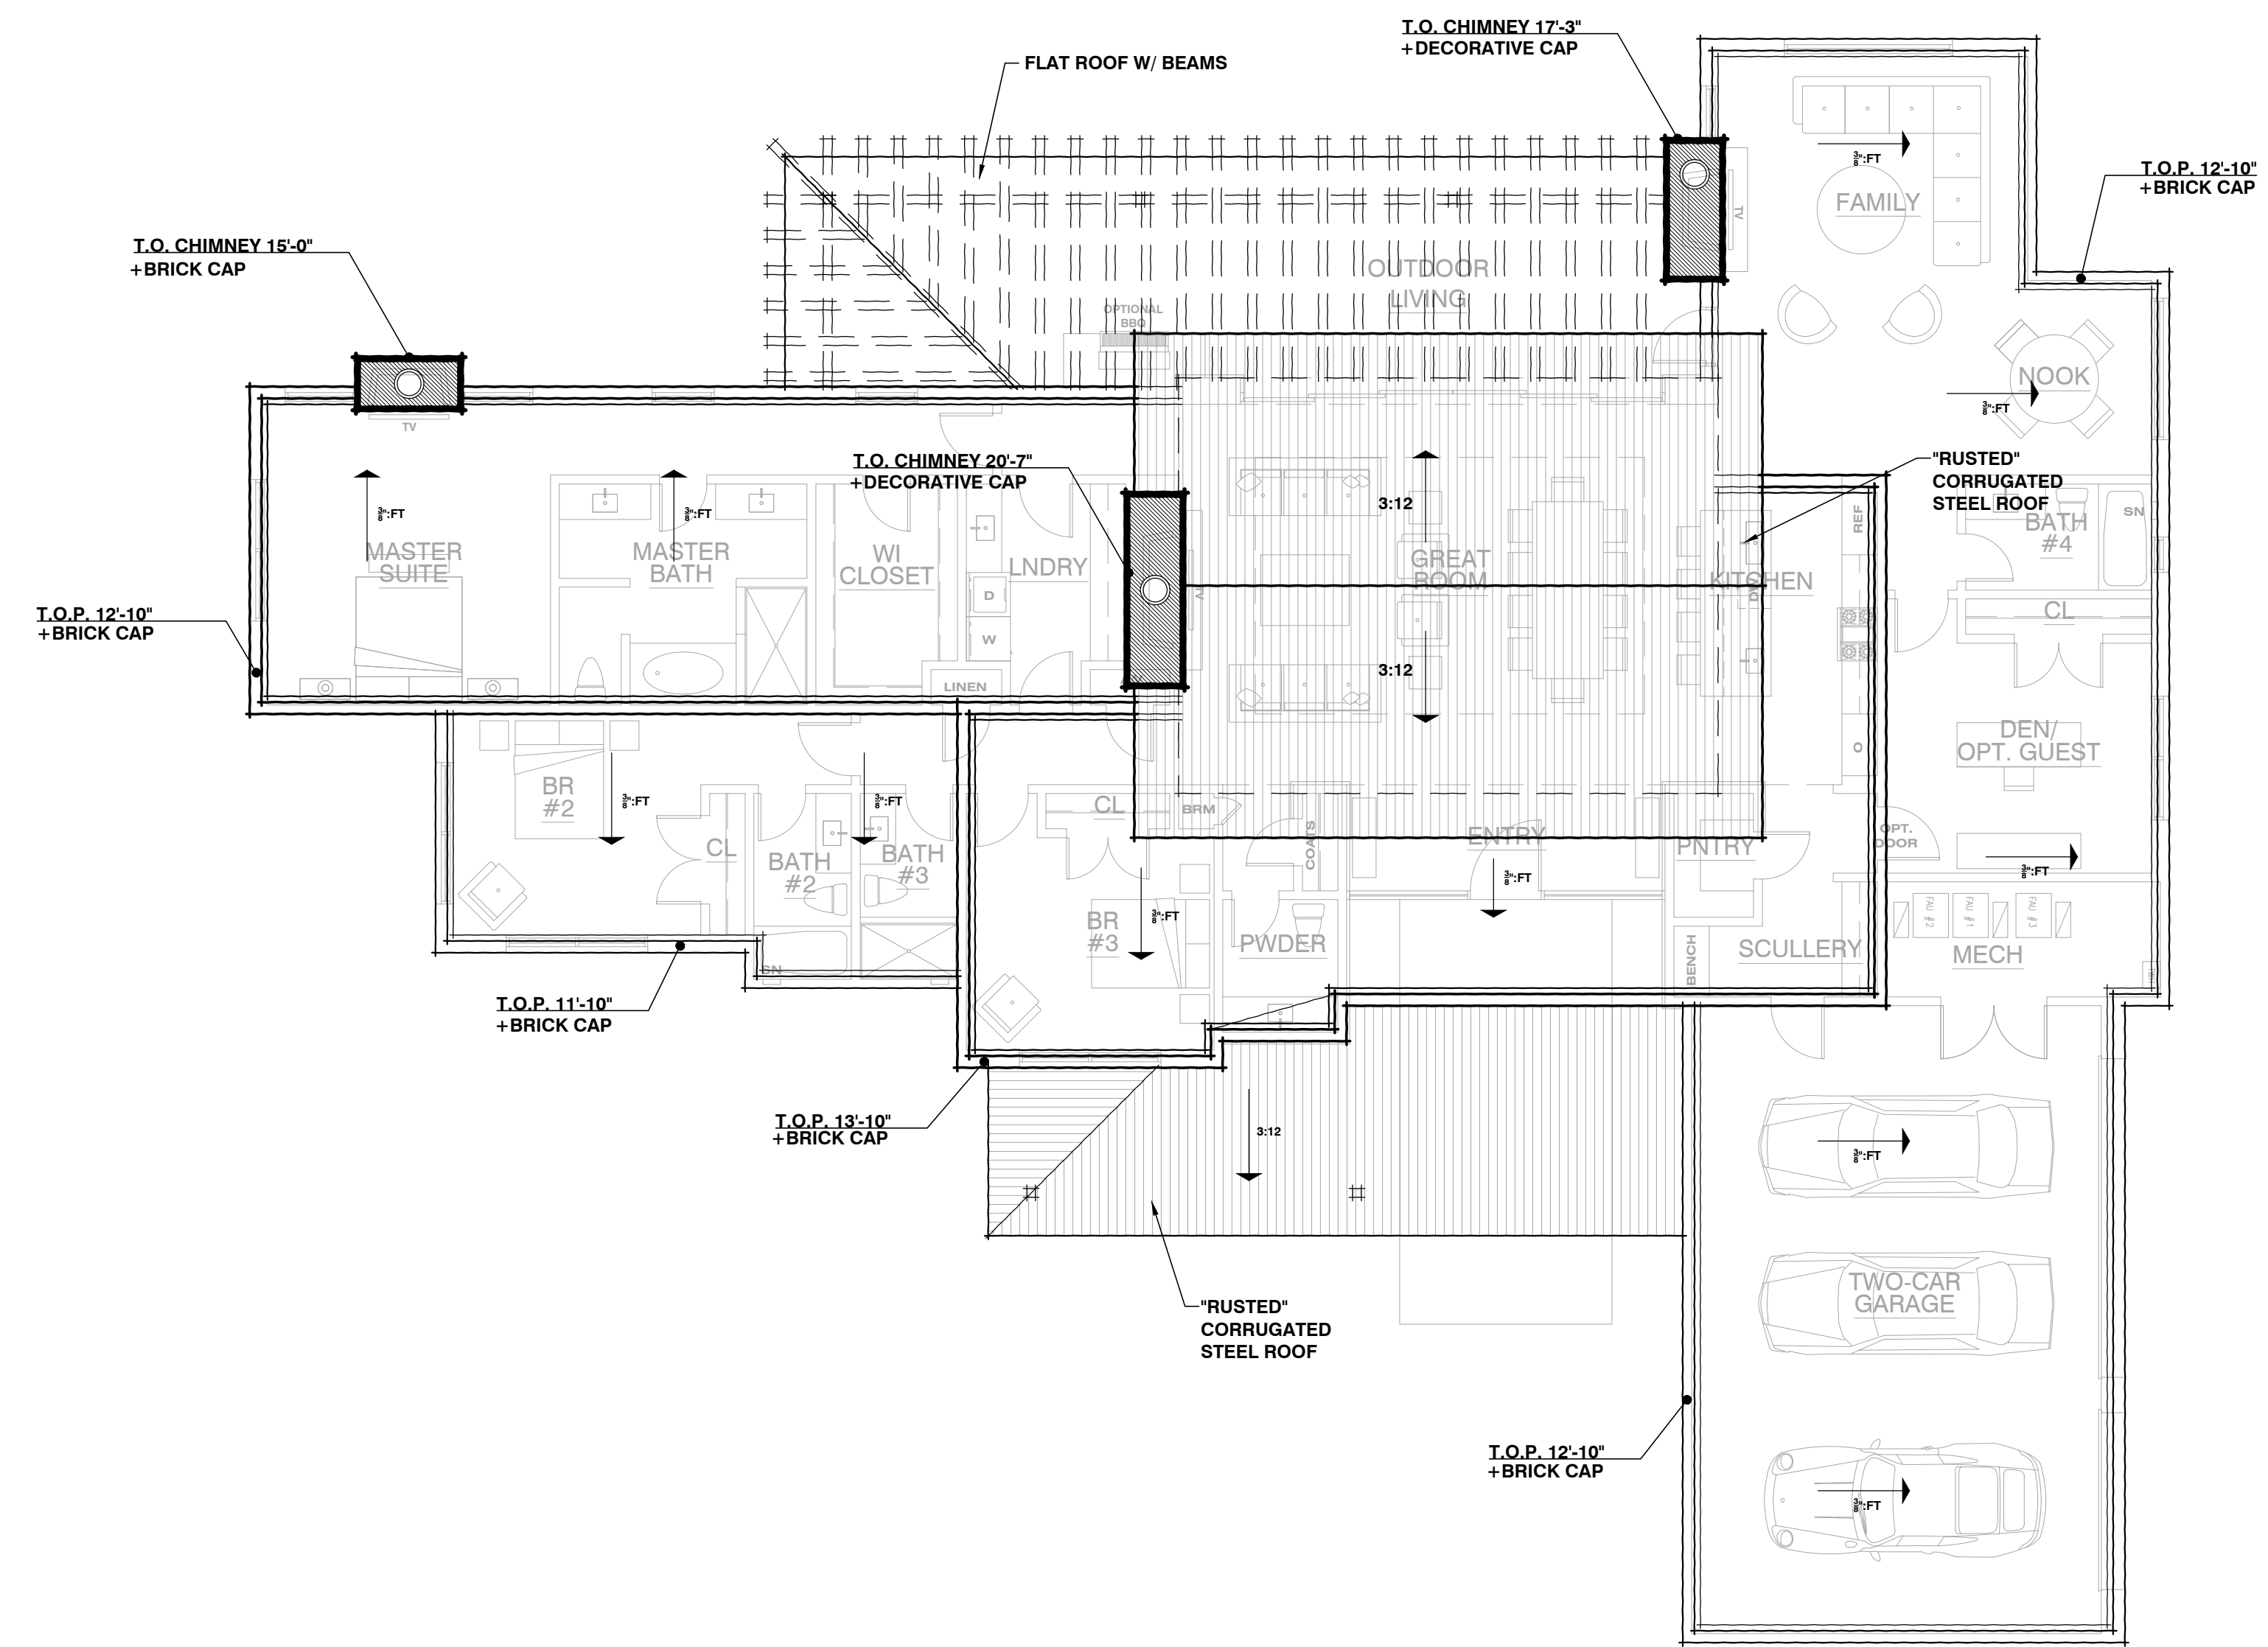

**ROOF PLAN**


MODERN RANCH OPTION

SCALE: 1/8" = 1'-0"

*Robinette*  
robinette architects, inc.  
1670 east river road, suite 112, Tucson, Arizona 85718  
(520) 323-3979 www.robinettearchitect.com


**MIRAMONTE HOMES  
MOONLIGHT CANYON  
MODEL HOME D3845**

MARANA, AZ 85658  
Job No. 20-04D

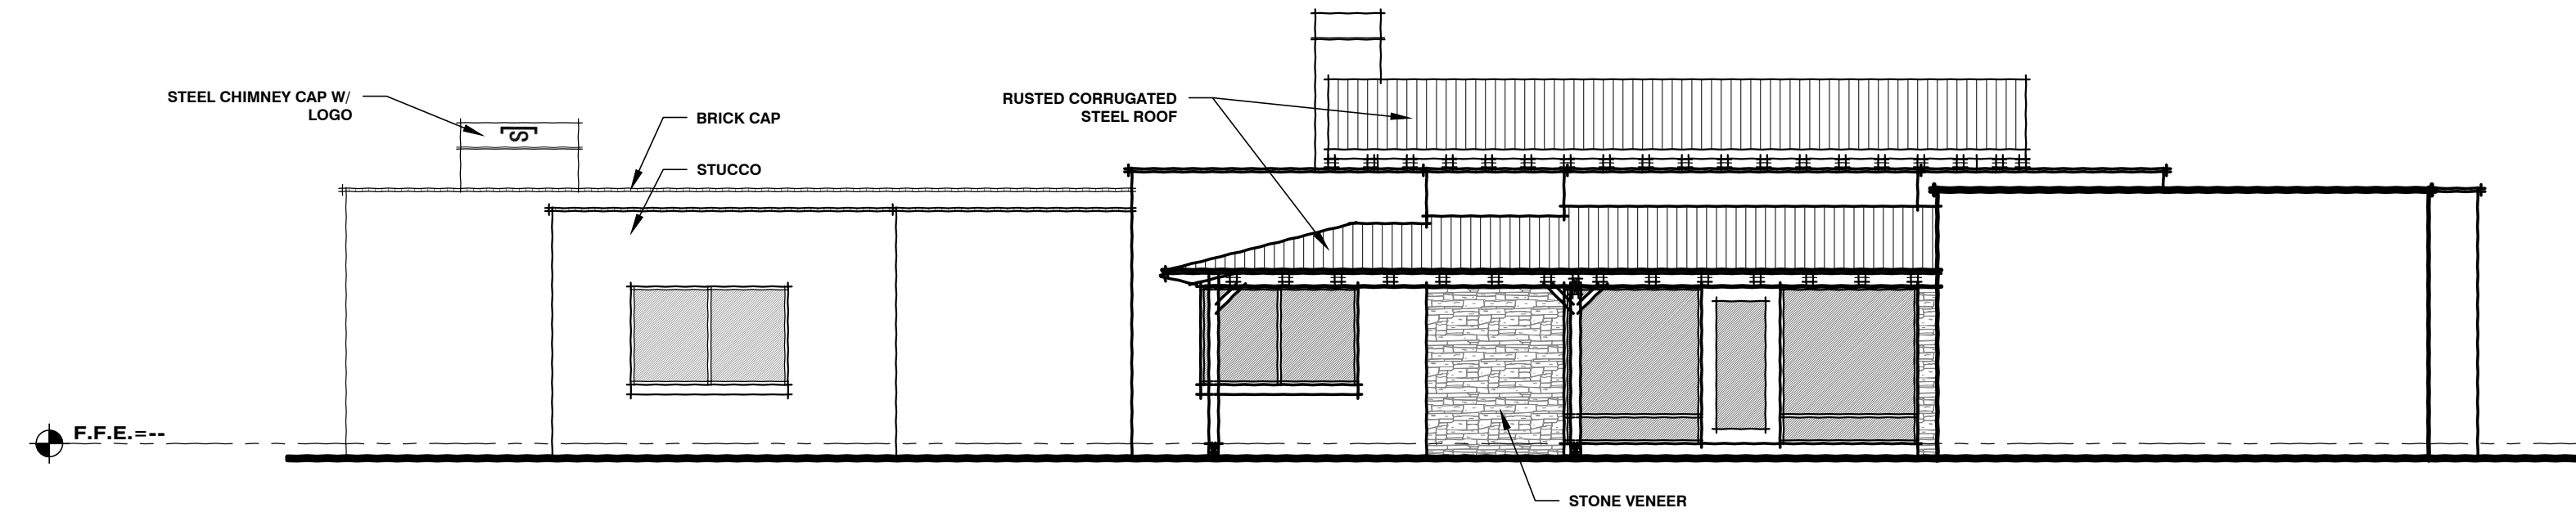


**FRONT ELEVATION**

MODERN RANCH OPTION SCALE: 1/8" = 1'-0"

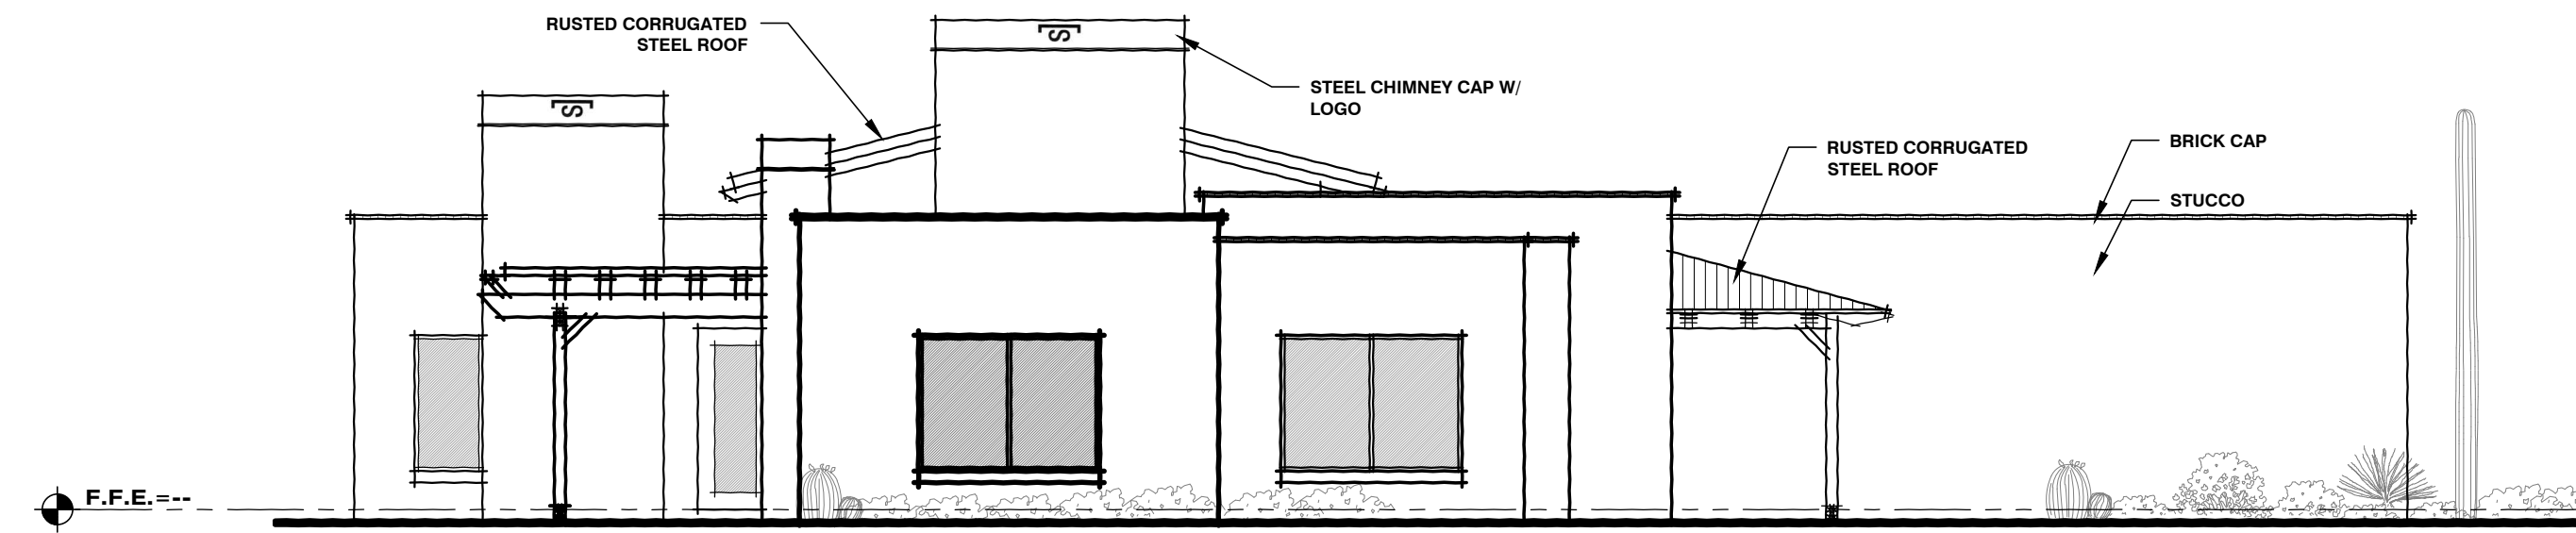


**LEFT ELEVATION**

MODERN RANCH OPTION SCALE: 1/8" = 1'-0"

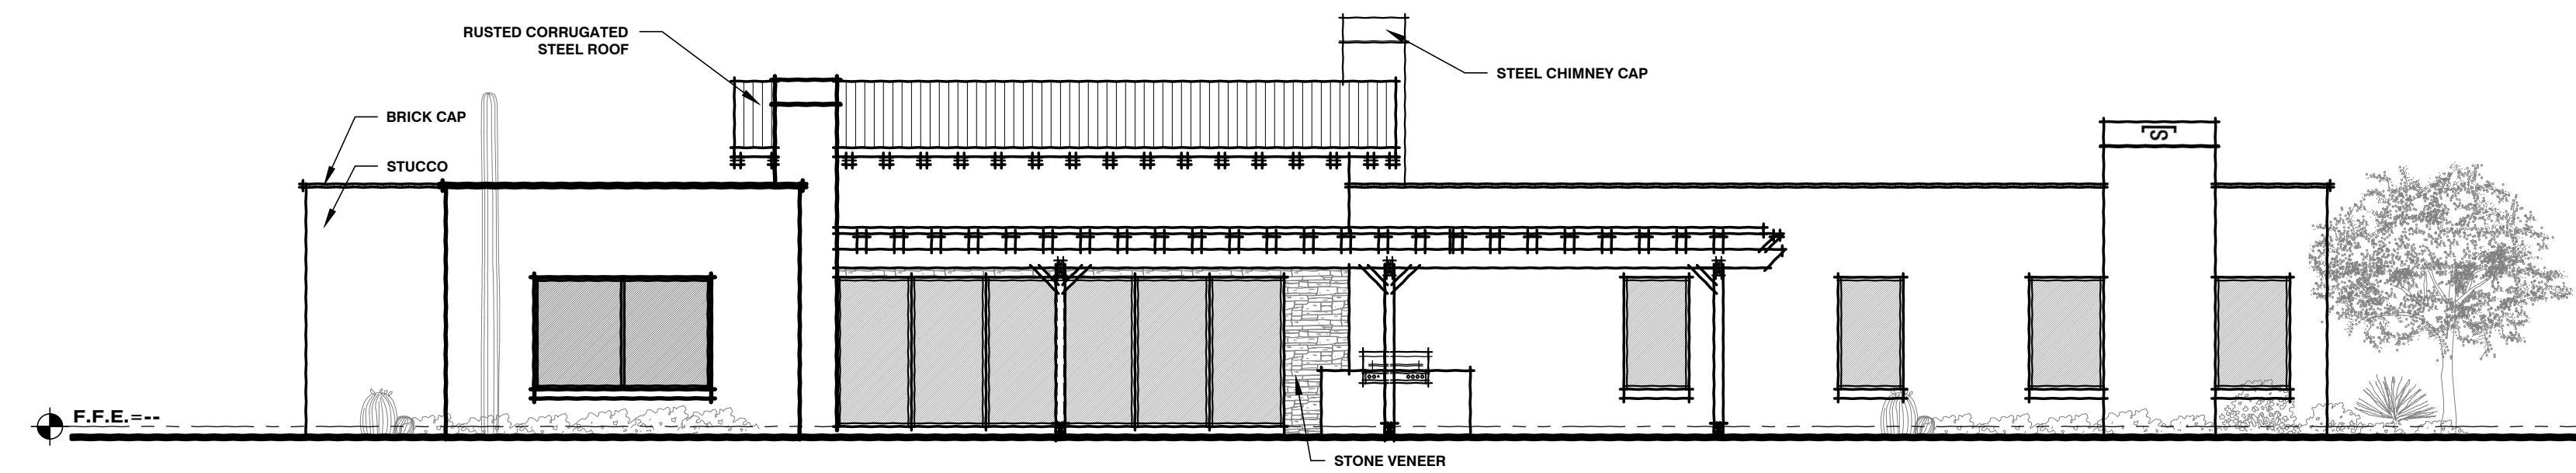


**REAR ELEVATION**

MODERN RANCH OPTION SCALE: 1/8" = 1'-0"

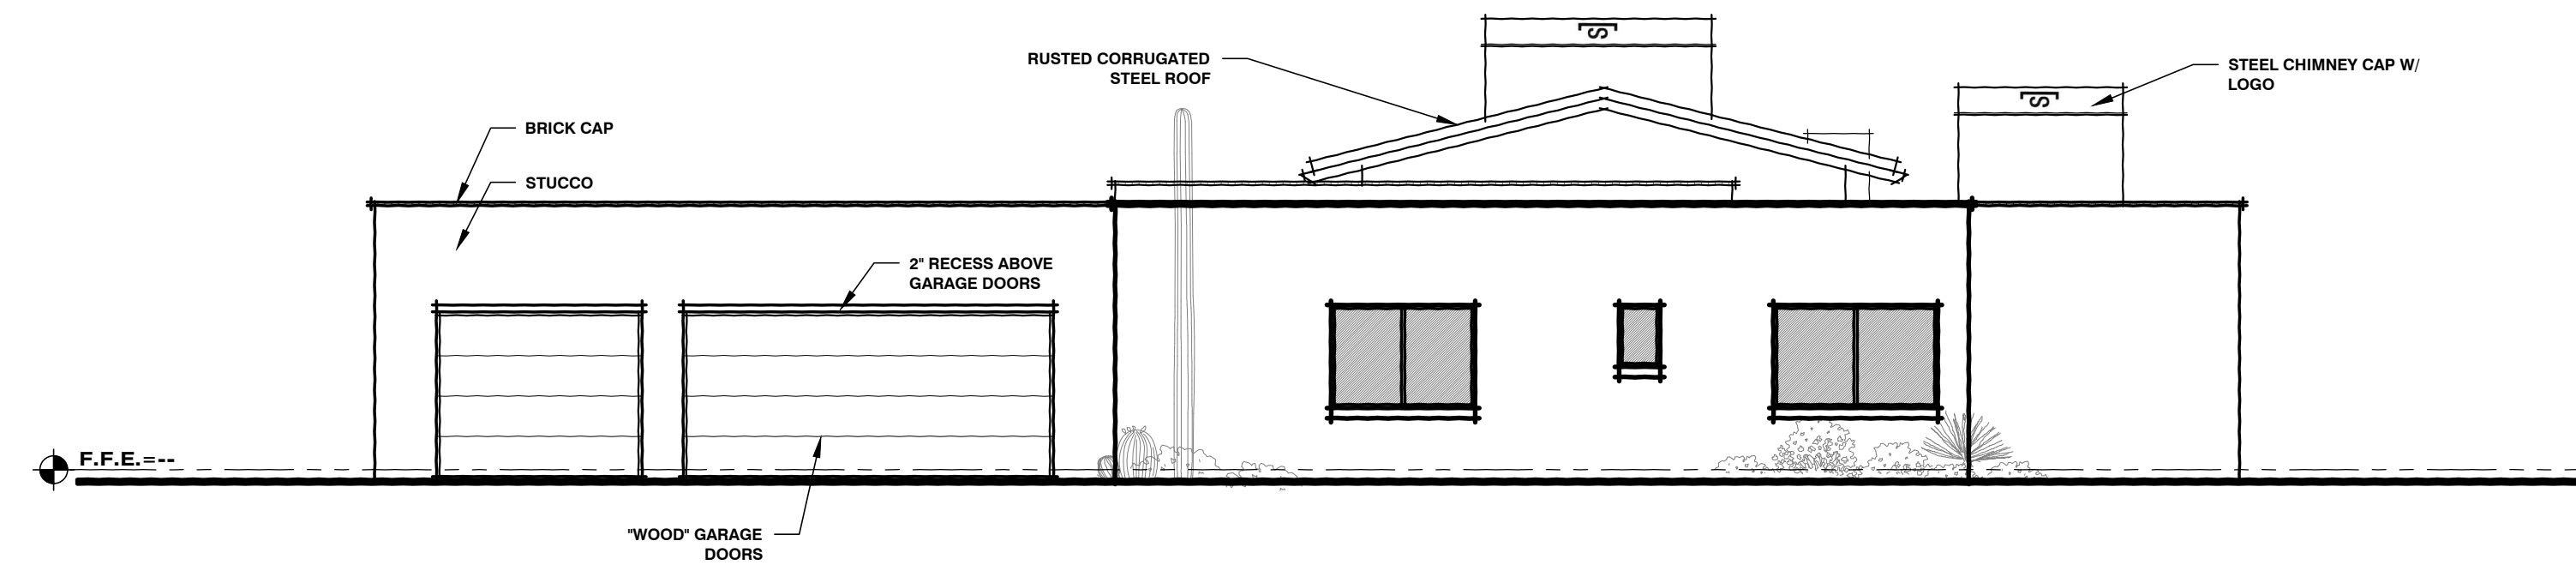

**RIGHT ELEVATION**

MODERN RANCH OPTION SCALE: 1/8" = 1'-0"

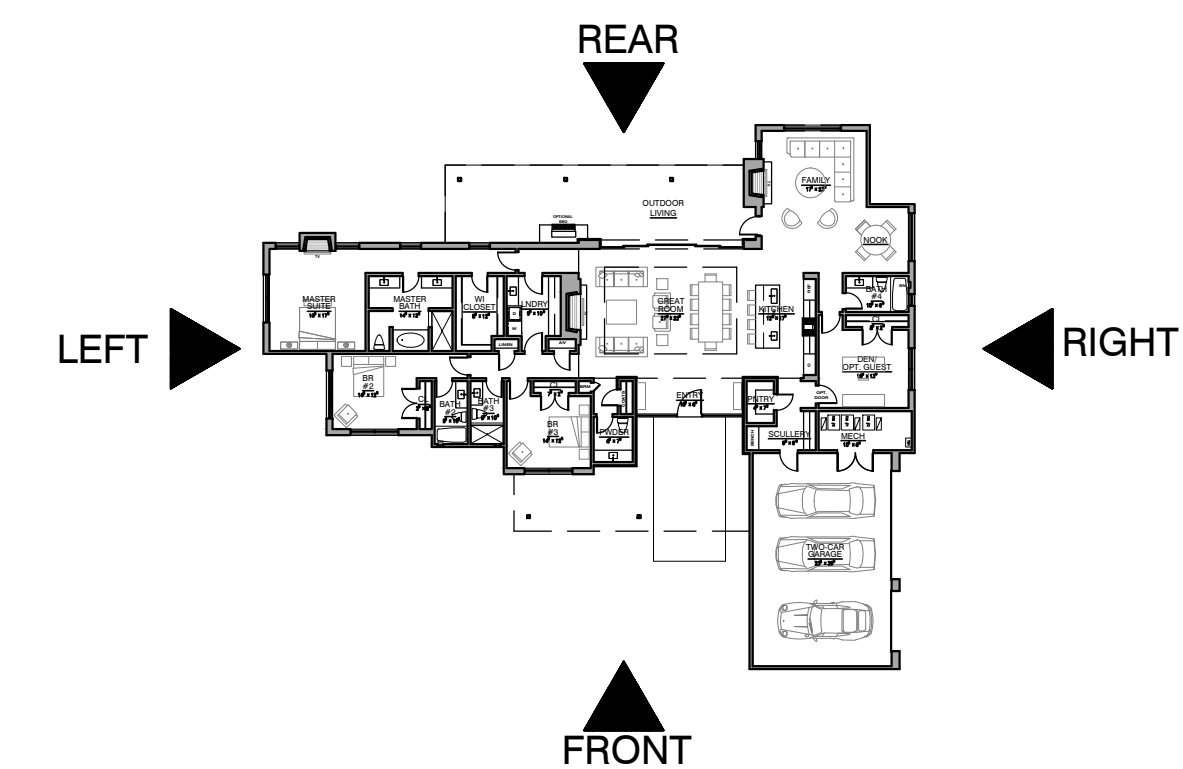

**KEY PLAN**

MODERN RANCH OPTION SCALE: 1/32" = 1'-0"

**MODERN RANCH  
OPTION**

*Robynette*  
robinette architects, inc.  
1670 east river road, suite 112, Tucson, Arizona 85718  
(520) 323-3979 www.robinettearchitect.com